

2003 1073  
 FILED  
 RECORDERS OFFICE  
 JONES COUNTY IOWA


03 MAR 13 PM 1:17

MARIE KRUTZFIELD  
 RECORDER 6:00pd

PREPARED BY HALL & HALL ENGINEERS, INC. 209 29TH STREET N.E. CEDAR RAPIDS, IOWA 52402 (319) 362-9548

LAND SURVEY MONUMENTS SITUATED IN SECTION 6, TOWNSHIP 85 NORTH,  
 RANGE 4 WEST, OF THE FIFTH PRINCIPAL MERIDIAN, JONES COUNTY IOWA.

RECOVERY TIE DRAWING

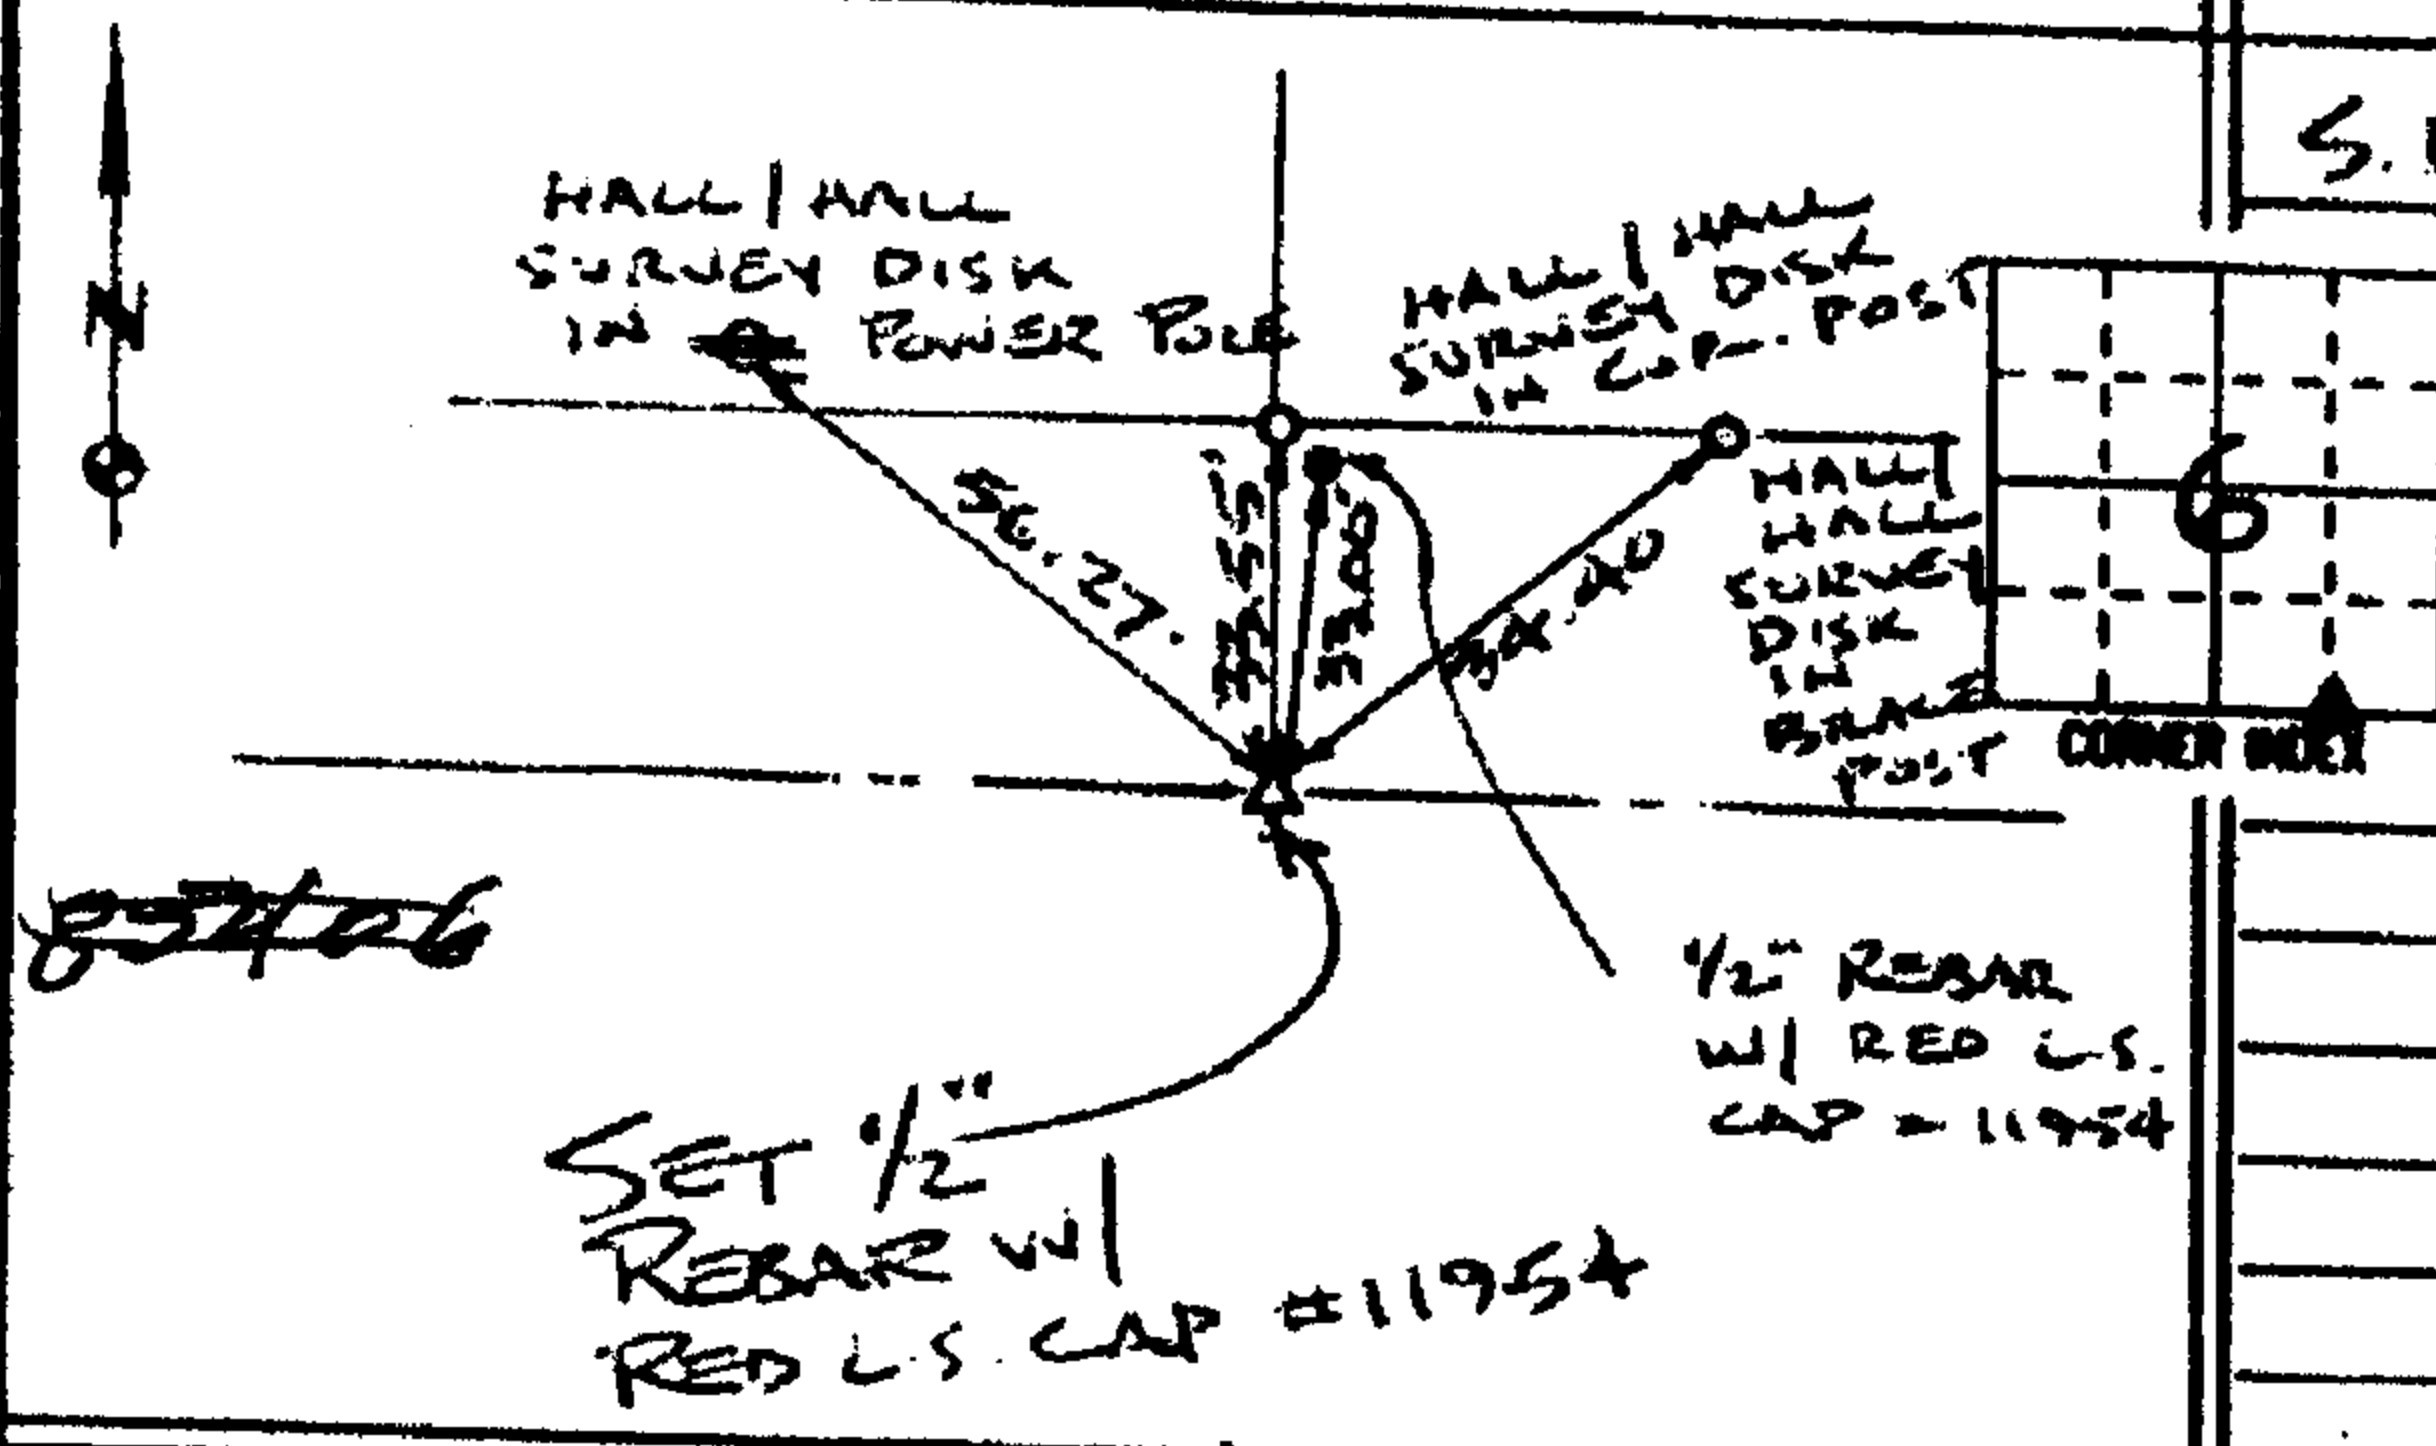


MONUMENT DESCRIPTION AND REMARKS:

S.E. COR. - SW-SE. SEC. 6-85-4


REASON FOR PREPARING CERTIFICATE: (A), B, C OR D  
 PREVIOUS BOOK \_\_\_\_\_ PAGE \_\_\_\_\_

SET 1/2 REBAR W/ RED L.S.  
 CAP # 11954 2" DEEP ON  
 180° ST. IN LINE W/  
 FENCE NORTH

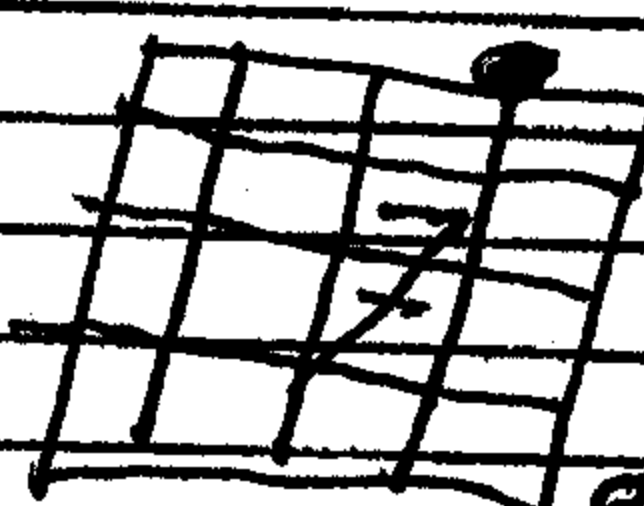

1396

85407d-022703

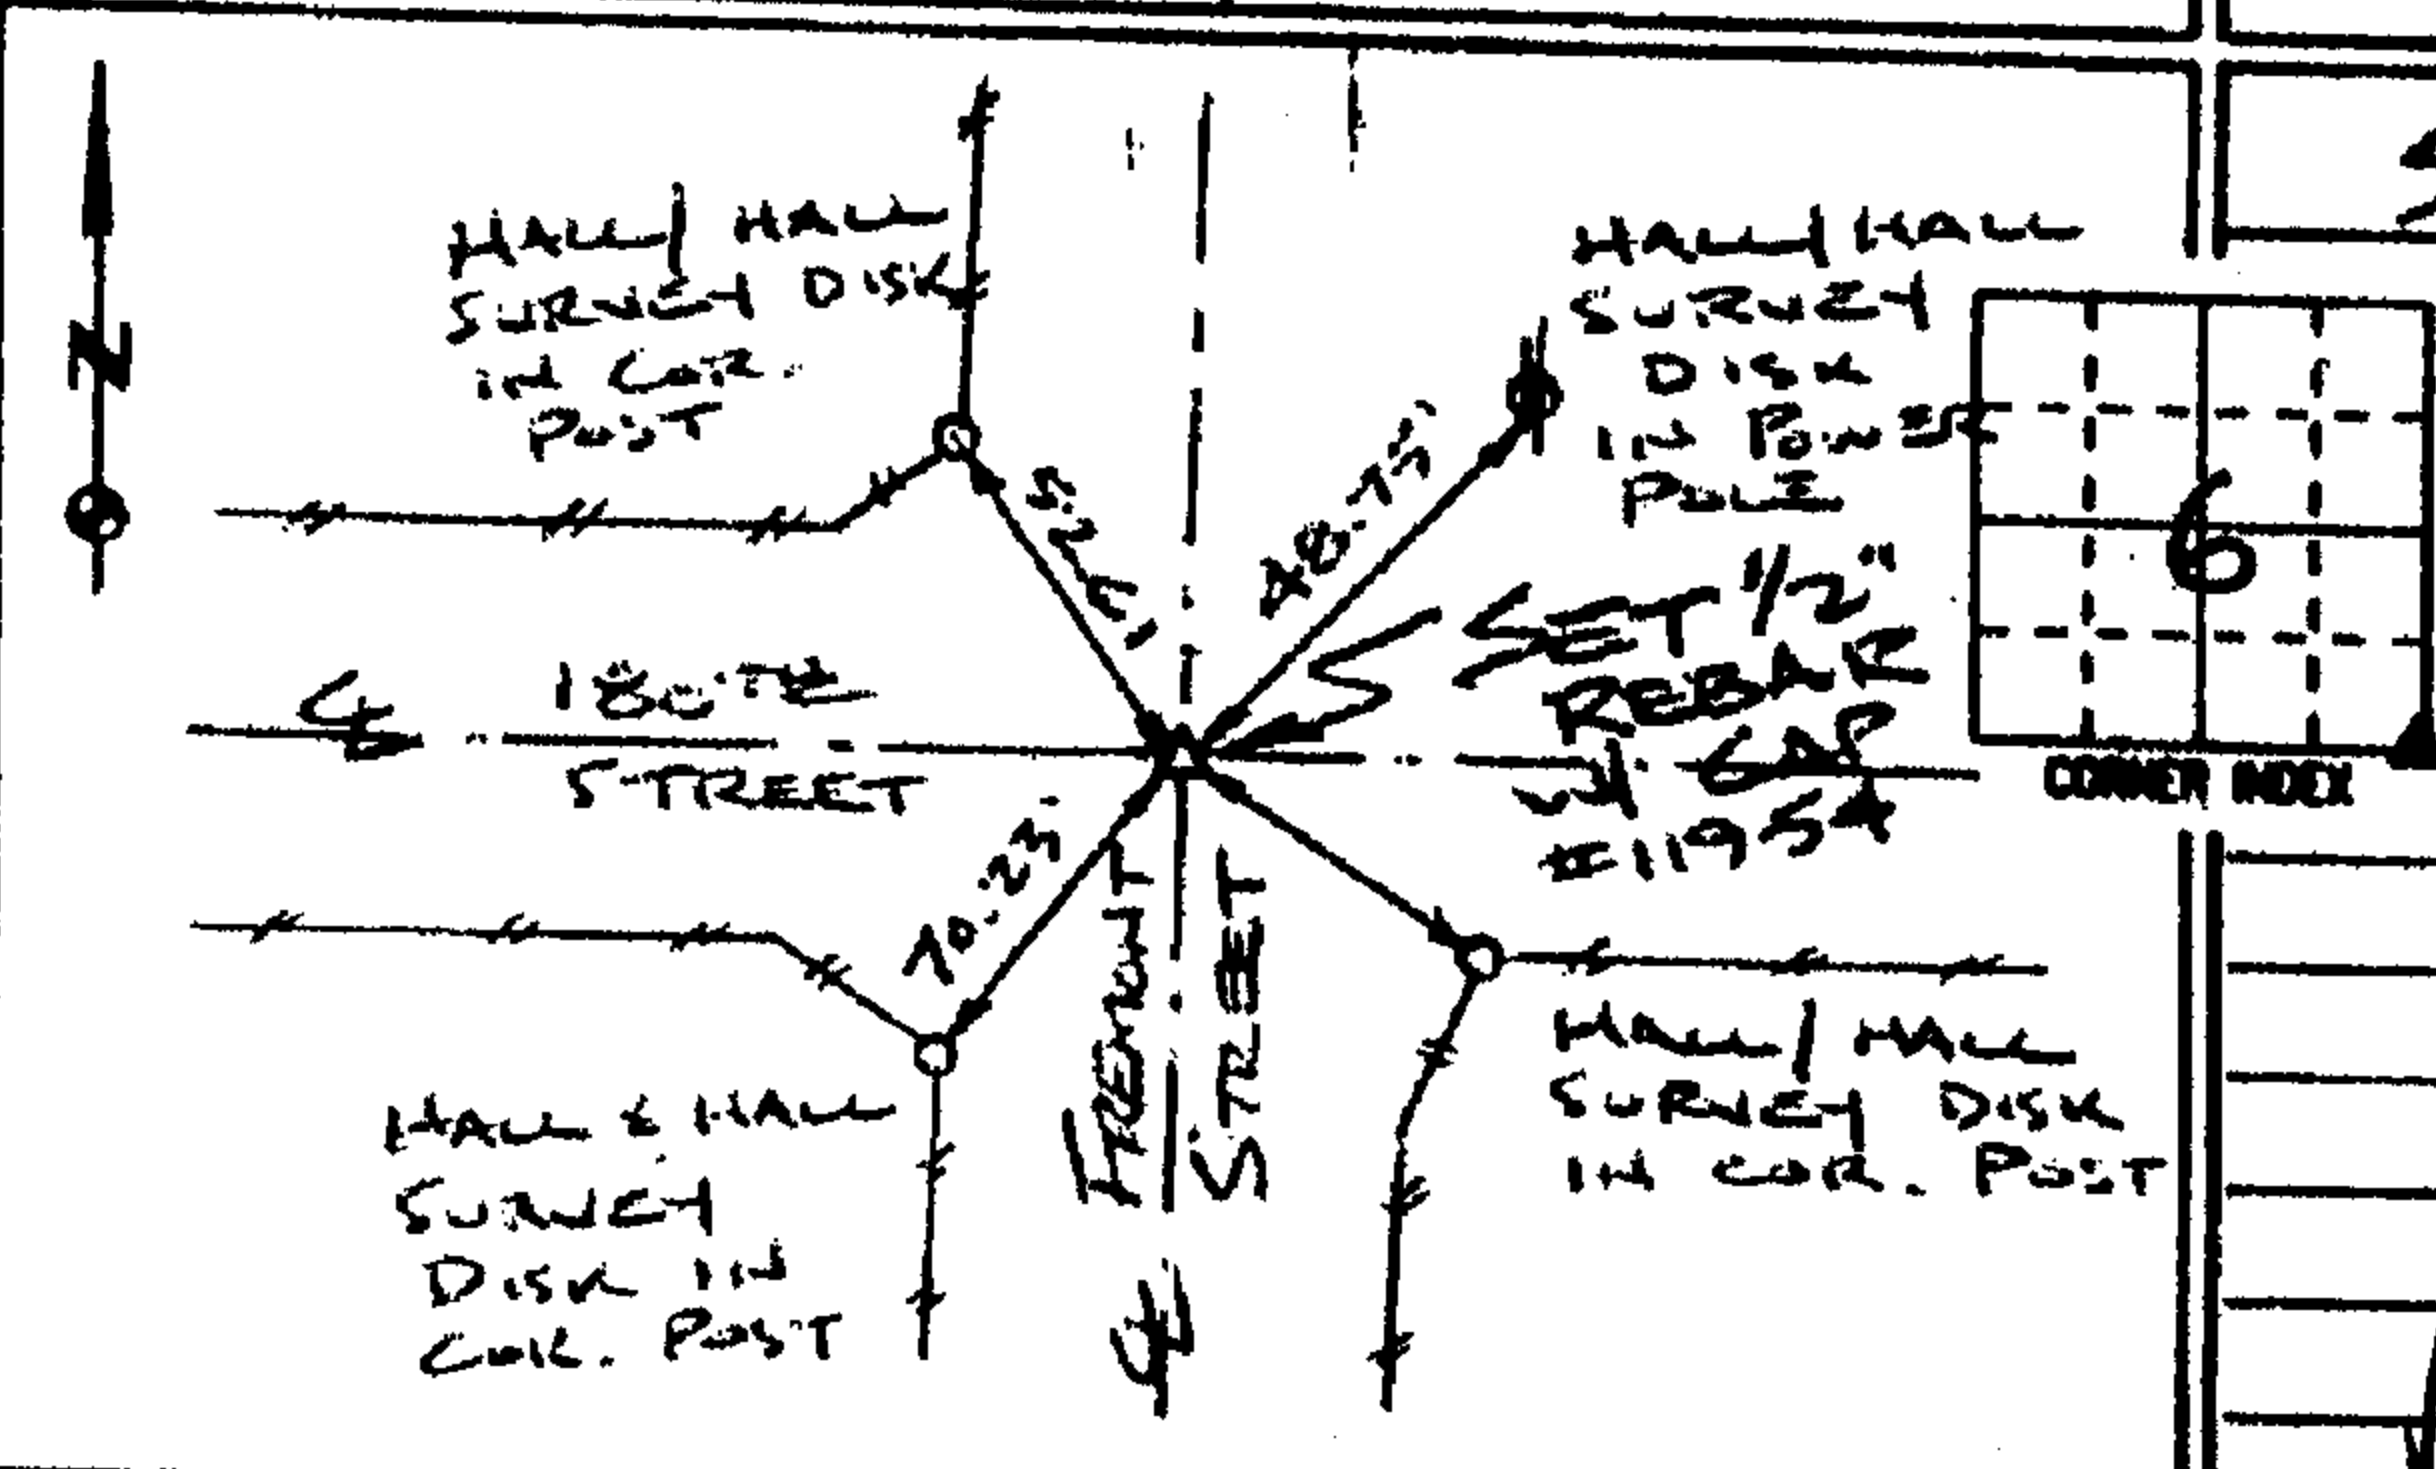

S.E. CORNER SEC. 6-85-4


REASON FOR PREPARING CERTIFICATE: (A), B, C OR D  
 PREVIOUS BOOK \_\_\_\_\_ PAGE \_\_\_\_\_

SET 1/2 REBAR W/ RED L.S.  
 CAP # 11954 2" DEEP ON E-W  
 180° STREET EAST-WEST &  
 FREMONT ROAD NORTH-SOUTH




1397

85407e-022703

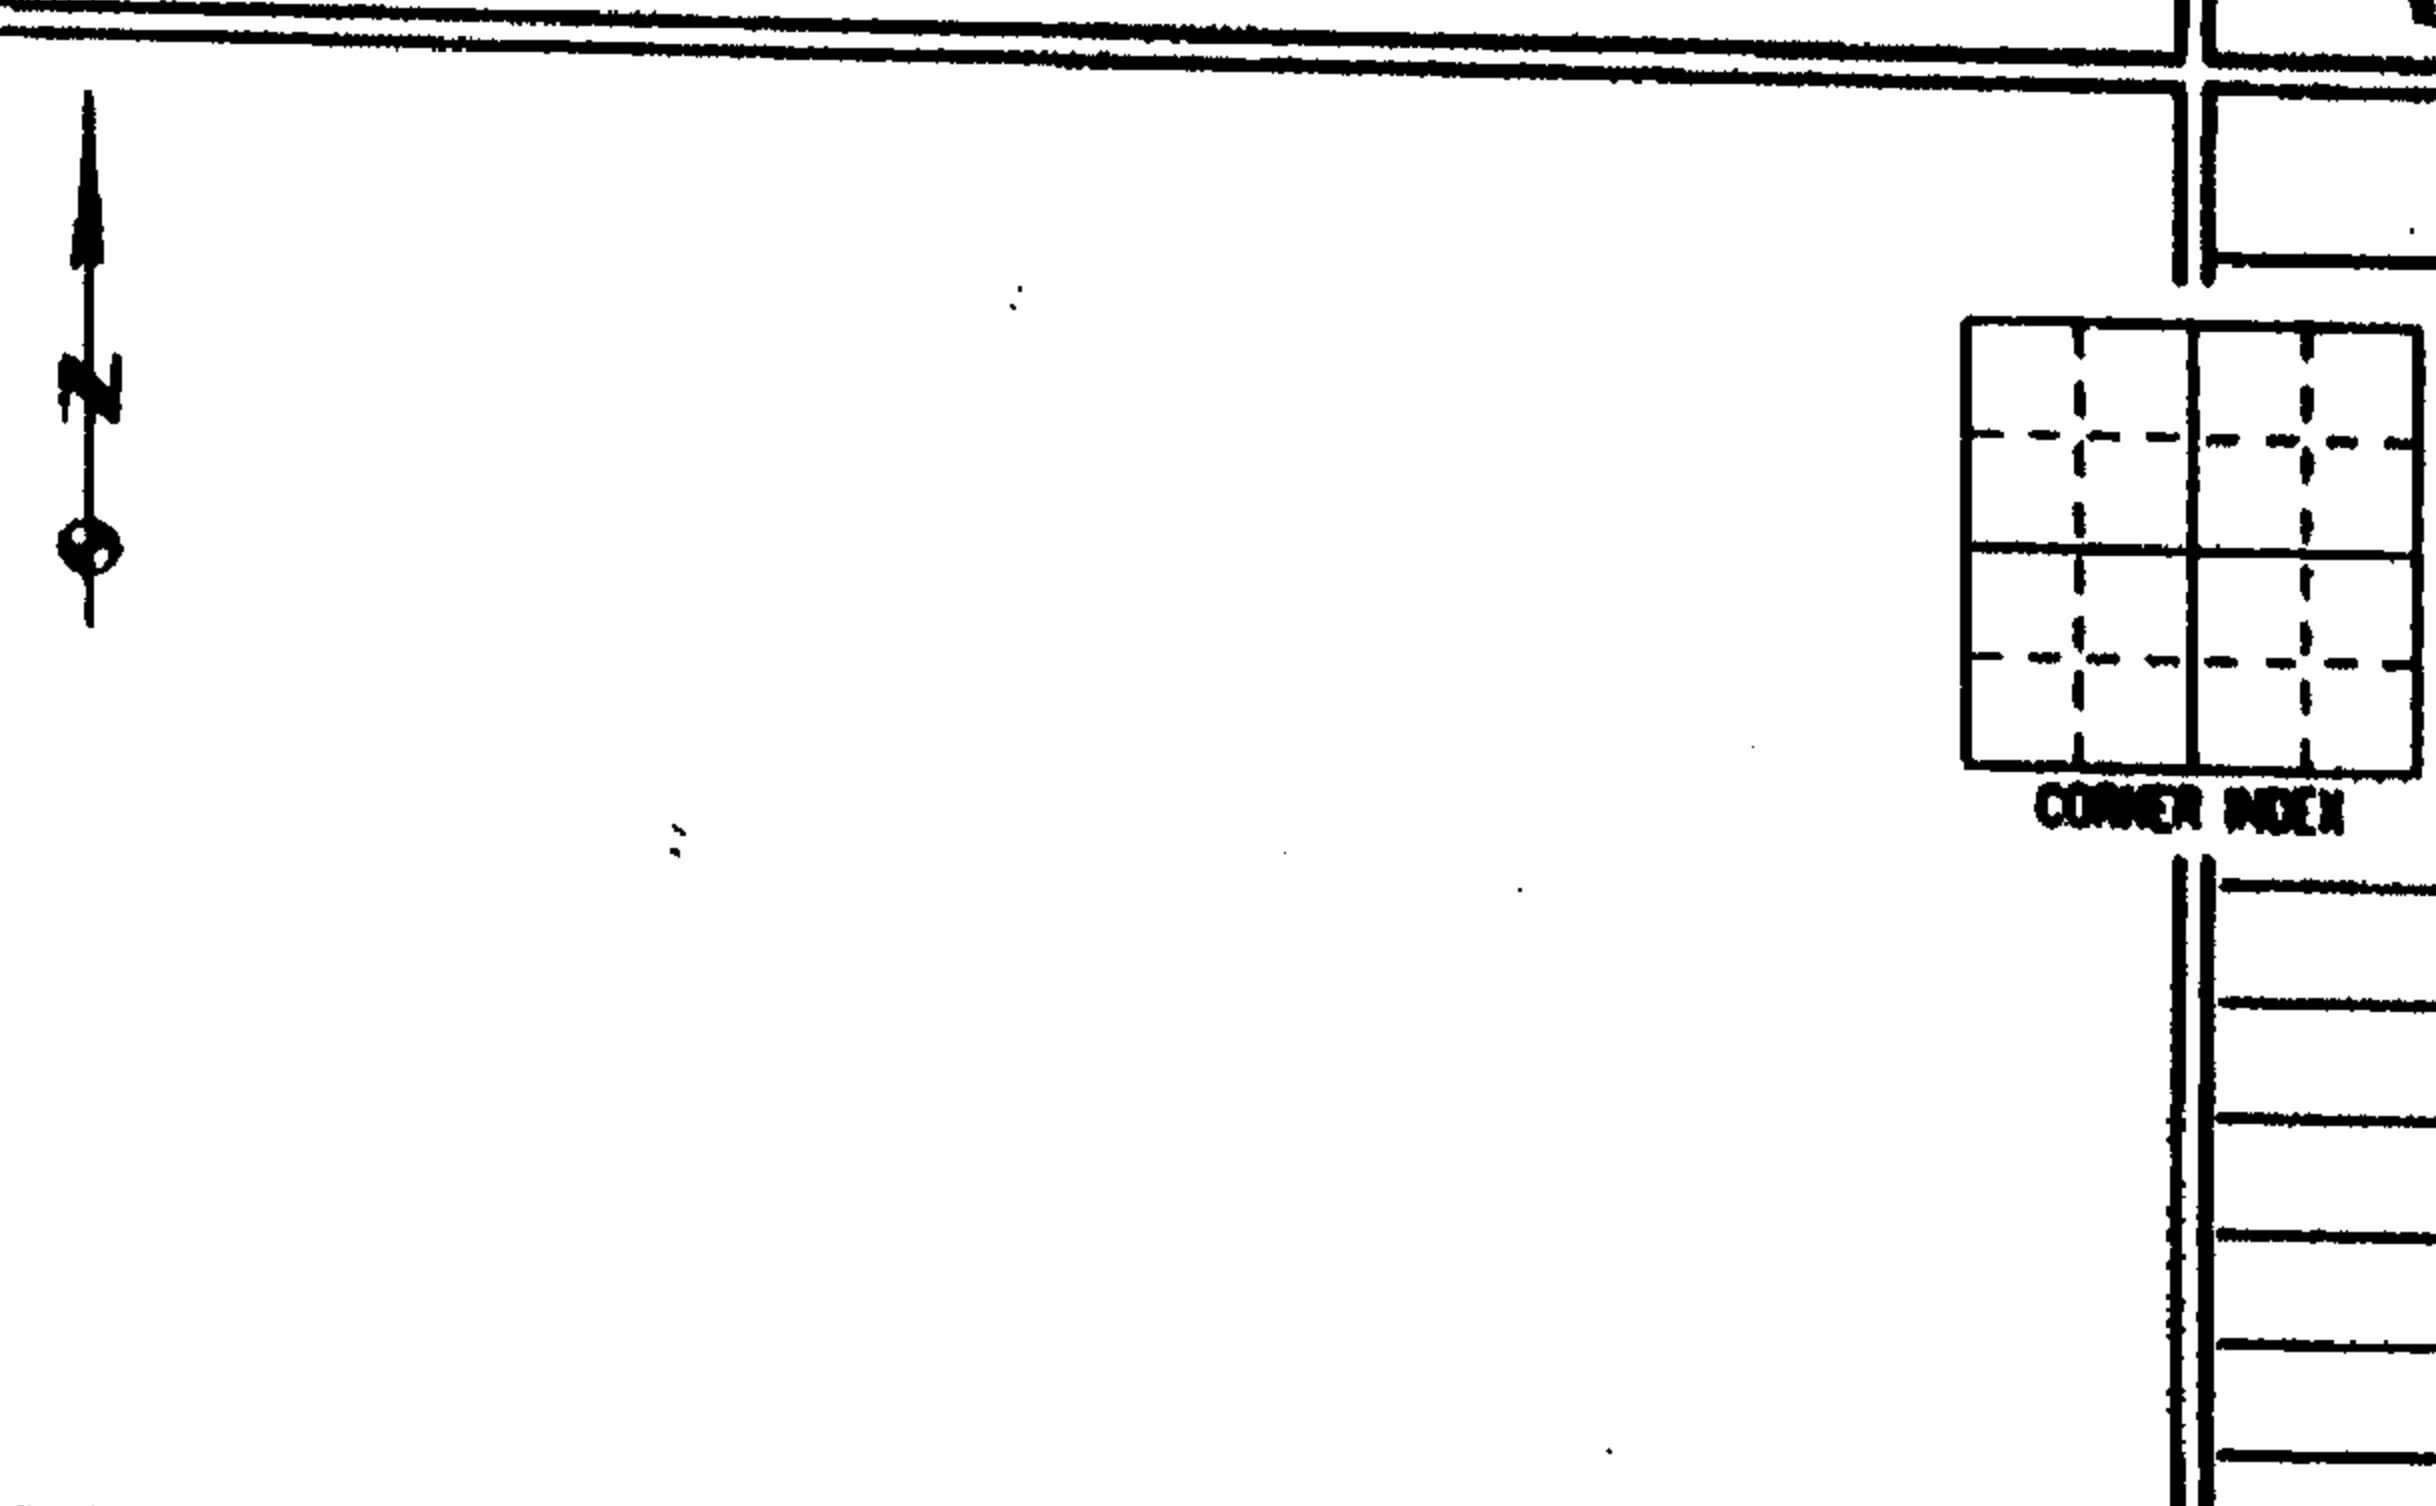

REASON FOR PREPARING CERTIFICATE: A, B, C OR D  
 PREVIOUS BOOK \_\_\_\_\_ PAGE \_\_\_\_\_

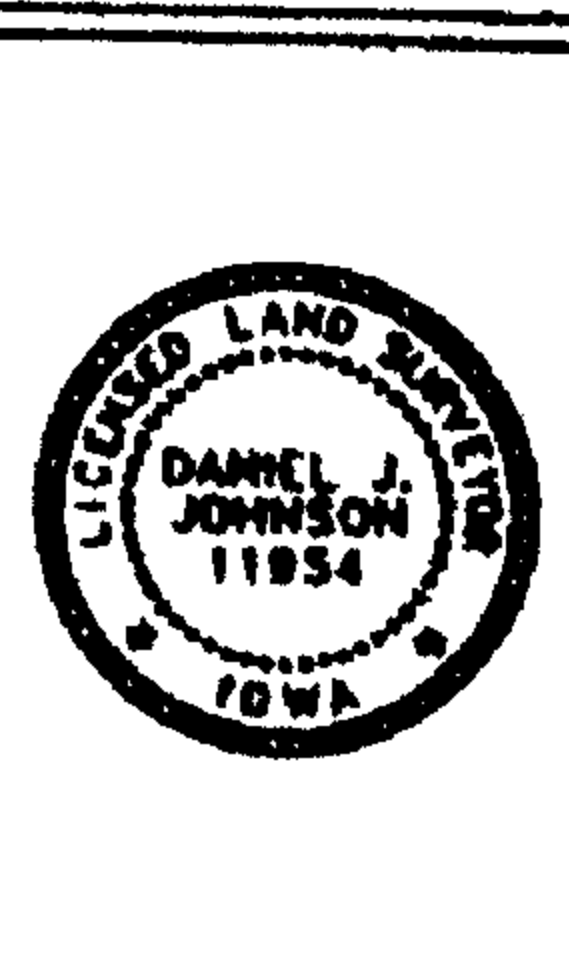

I hereby certify that this land surveying document was prepared and the related survey work was performed by me or under my direct personal supervision and that I am a duly licensed Land Surveyor under the laws of the State of Iowa.

Signed: Daniel Johnson Date: 2-27-03  
 Daniel J. Johnson, L.S. 11954  
 My license renewal date is December 31, 2004

Pages or sheets covered by this seal:  
 (Enter submission unless specified here) 1

REASON FOR PREPARING CERTIFICATE:

- A) THERE IS NO CERTIFICATE FOR THE CORNER ON FILE WITH THE RECORDER OF THE COUNTY IN WHICH THE CORNER IS LOCATED.
- B) CORNER POSITION DIFFERS FROM THAT SHOWN IN THE PUBLIC RECORDS OF THE COUNTY IN WHICH THE CORNER IS LOCATED.
- C) THE CORNER MONUMENT HAS BEEN REPLACED OR MODIFIED.
- D) THE REFERENCE TIES REFERRED TO IN AN EXISTING PUBLIC RECORD ARE INCORRECT OR MISSING.

SHEET NO. \_\_\_\_\_ U.S. PUBLIC LAND SURVEY CORNER CERTIFICATE

PROJECT NO. CHAD MACHART SURVEY



HALL AND HALL ENGINEERS, INC.  
 209 29TH STREET N.E.  
 CEDAR RAPIDS, IOWA 52402  
 (319) 362-9548

SCALE: NONE P NO 0758 P NO 7080  
 DATE: 9/18/2000

(G)