

Jones County Marie Krutzfield Recorder
 Fee Book 2012 0328
 02/08/2012 @0944AM # Pages 1
 ZSC SEC COR CERT
 Total Fees: \$7.00

TeKIPPE ENGINEERING, P.C., 1919 210th Street, P.O. Box 357, Manchester, Iowa 52057 Phone (563) 927-2060

UNITED STATES PUBLIC LAND SURVEY CORNER CERTIFICATE

OF

Land Survey Monuments situated in Section 1, Township 86 North, Range 4 West of the Fifth Principal Meridian, Jones County, Iowa.

Previously recorded in (1) None (2) None in County Recorder's Office.
 (book, page, document number, etc.)

(Show reason for preparing this certificate, the evidence and detailed procedures used in establishing the corner positions and monumentation found or placed.)

Monument Description and Remarks: (1) Center of Section 1-T86N-R4W: Set 1/2" Rebar w/2" Aluminum Cap PLS 7060 at the intersection of a three-way occupational fence.


(2) W 1/4 Corner of Section 1-T86N-R4W: Set 1/2" rebar w/2" Alum Cap PLS 7060 by doubling the distance from the SW Corner through the Quarter-Quarter Corner Post location.

PLAN VIEW

Project Number 122005LS

Field Book: Jones / Monticello No. 2, Pages 38-39

Show a minimum of three reference ties to durable physical objects, relevant monuments and physical conditions that will enable recovery of the corner.

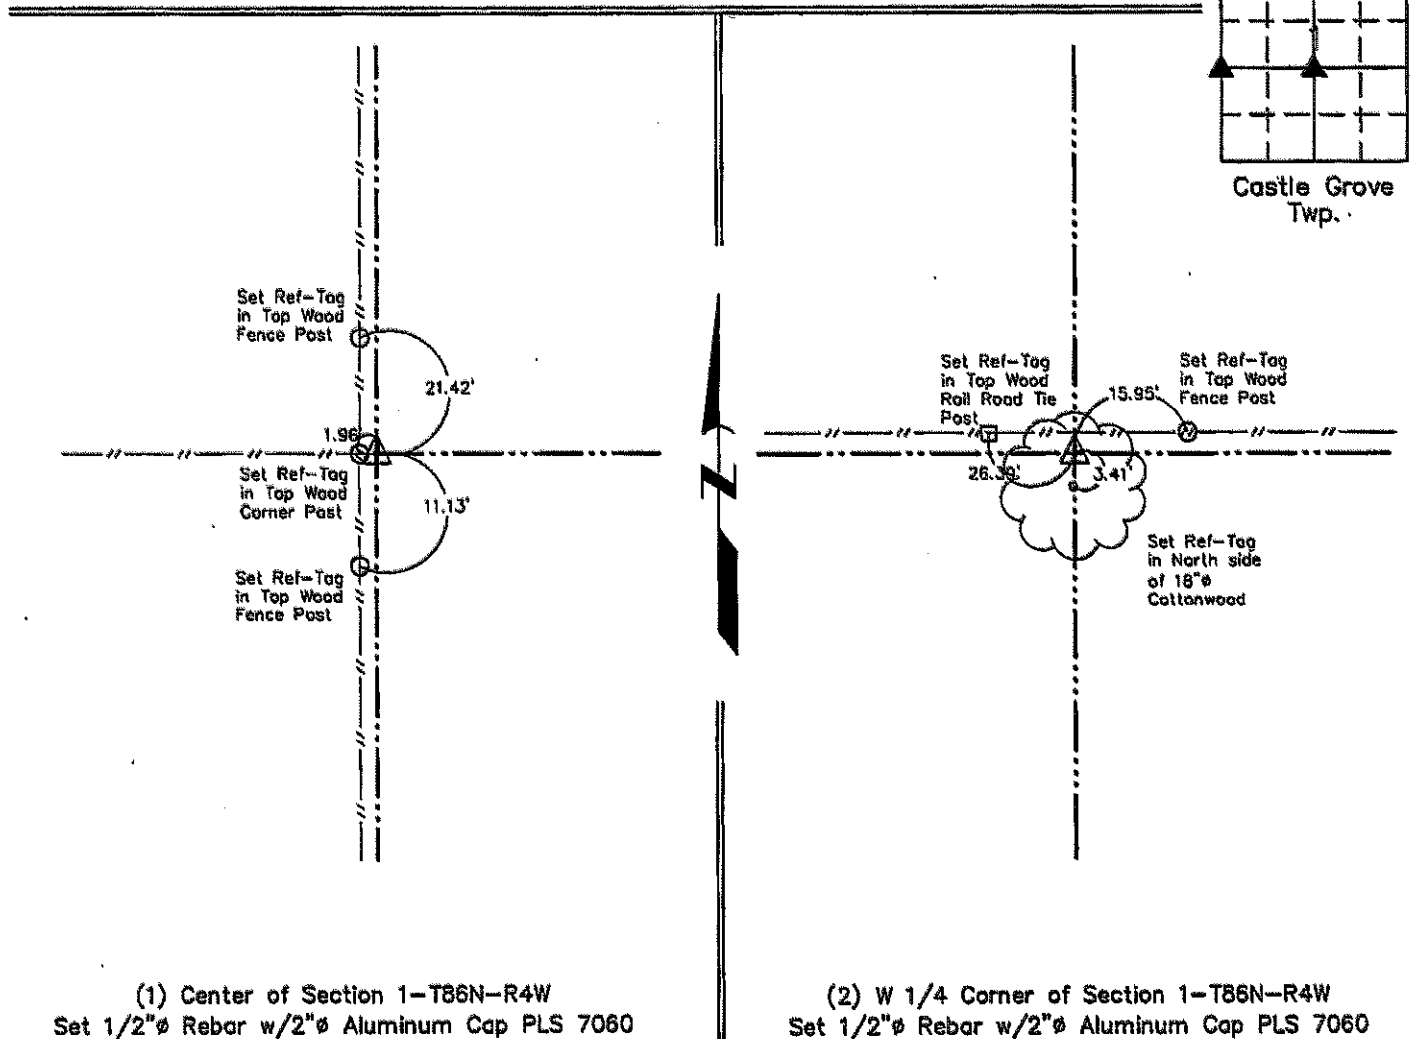

(1) Center of Section 1-T86N-R4W
 Set 1/2" Rebar w/2" Aluminum Cap PLS 7060

(2) W 1/4 Corner of Section 1-T86N-R4W
 Set 1/2" Rebar w/2" Aluminum Cap PLS 7060

	I hereby certify that this land surveying document was prepared and the related survey work was performed by me or under my direct personal supervision and that I am a duly licensed Land Surveyor under the laws of the State of Iowa.	List Corners to be Indexed											
	 Lyle G. TeKippe, P.E. & P.L.S. License Number 7060 My license renewal date is December 31, 2012. Sheets covered by this seal: This Sheet Only	<table border="1"> <thead> <tr> <th>Corners</th> <th>Section</th> <th>Twp.</th> <th>Range</th> </tr> </thead> <tbody> <tr> <td>Center</td> <td>1</td> <td>86N</td> <td>4W</td> </tr> <tr> <td>W 1/4</td> <td>1</td> <td>86N</td> <td>4W</td> </tr> </tbody> </table>	Corners	Section	Twp.	Range	Center	1	86N	4W	W 1/4	1	86N
Corners	Section	Twp.	Range										
Center	1	86N	4W										
W 1/4	1	86N	4W										