

2003 4725

FILED
RECORDERS OFFICE
JONES COUNTY IOWA

03 SEP 26 AM 9:10

MARIE KRUTZFIELD
RECORDER No Fee

J.D. TJEPKES, LS. JONES COUNTY ENGINEER'S OFFICE, 19501 HWY. 64, ANAMOSA, IOWA, 52205 (319)462-3785

UNITED STATES PUBLIC LAND SURVEY CORNER CERTIFICATE


LAND SURVEY MONUMENTS SITUATED IN SECTION 12, TOWNSHIP 84
NORTH, RANGE 4 WEST OF THE 5TH P.M., JONES COUNTY, IOWA

CORNERS TO BE INDEXED


CORNER SECTION TOWNSHIP RANGE
N1/4 12 84N 4W

OFFICE FILE NO.

84412c_091803.jpg

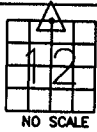

FIELD NOTES:
8-22-03
BK #333
P28

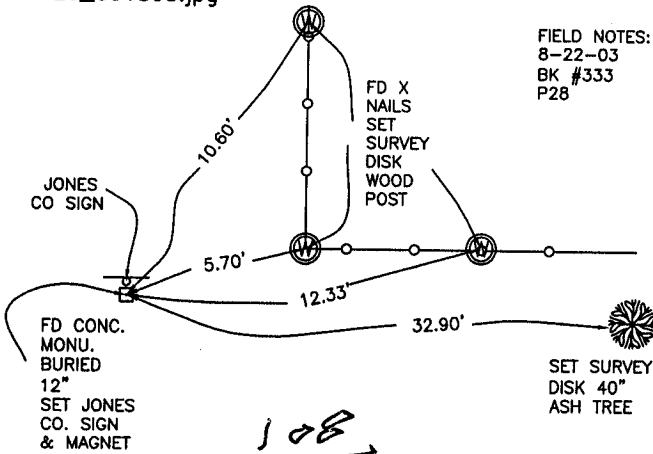


108

PREVIOUSLY RECORDED IN BOOK 311, PAGE 223
MONUMENT DESCRIPTION AND HOW ESTABLISHED
PER TIES DATED 1991, LS SADDORIS #7363, FOUND CONCRETE MONUMENT
BURIED 12". SET JONES COUNTY SIGN & MAGNET ALONG SIDE OF
MONUMENT. RETIED AS INDICATED.

CORNERS TO BE INDEXED

CORNER SECTION TOWNSHIP RANGE

OFFICE FILE NO.

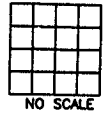


PREVIOUSLY RECORDED IN BOOK _____, PAGE _____
MONUMENT DESCRIPTION AND HOW ESTABLISHED _____

CORNERS TO BE INDEXED

CORNER SECTION TOWNSHIP RANGE

OFFICE FILE NO.

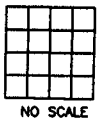


PREVIOUSLY RECORDED IN BOOK _____, PAGE _____
MONUMENT DESCRIPTION AND HOW ESTABLISHED _____

CORNERS TO BE INDEXED

CORNER SECTION TOWNSHIP RANGE

OFFICE FILE NO.

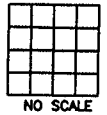

PREVIOUSLY RECORDED IN BOOK _____, PAGE _____
MONUMENT DESCRIPTION AND HOW ESTABLISHED _____


I hereby declare that this plat, survey or report was made by me or under my direct personal supervision and that I am a duly registered Land Surveyor under the laws of the State of Iowa.

Signed

Joseph D. Tjepkes 9.26.03

Joseph D. Tjepkes L.S. Iowa Reg. No. 14807
My Registration Renewal Date is December 31, 2004

SEAL

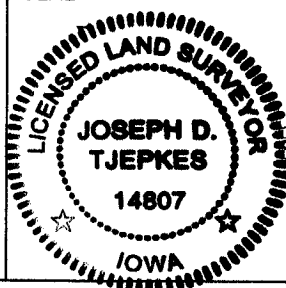

J.D. TJEPKES LS 14807
JONES COUNTY
ENGINEER'S OFFICE

19501 HWY. 64,
ANAMOSA, IOWA,
52205 (319)462-3785

UNITED STATES PUBLIC LAND SURVEY CORNER CERTIFICATE

OF


Land Survey Monuments situated in Section 12, Township 84 N, Range 4 W, of the Fifth Principal Meridian, Jones County, Iowa.
Previously recorded in Book _____, Page _____.

(Show reason for preparing this certificate, the evidence and detailed procedures used in establishing the corner positions and monumentation found or placed.)

Monument Description and Remarks: Ties Not Recorded

PLAN - VIEW

(Show a minimum of three reference ties to durable physical objects, relevant monuments and physical conditions that will enable recovery of the corner.)

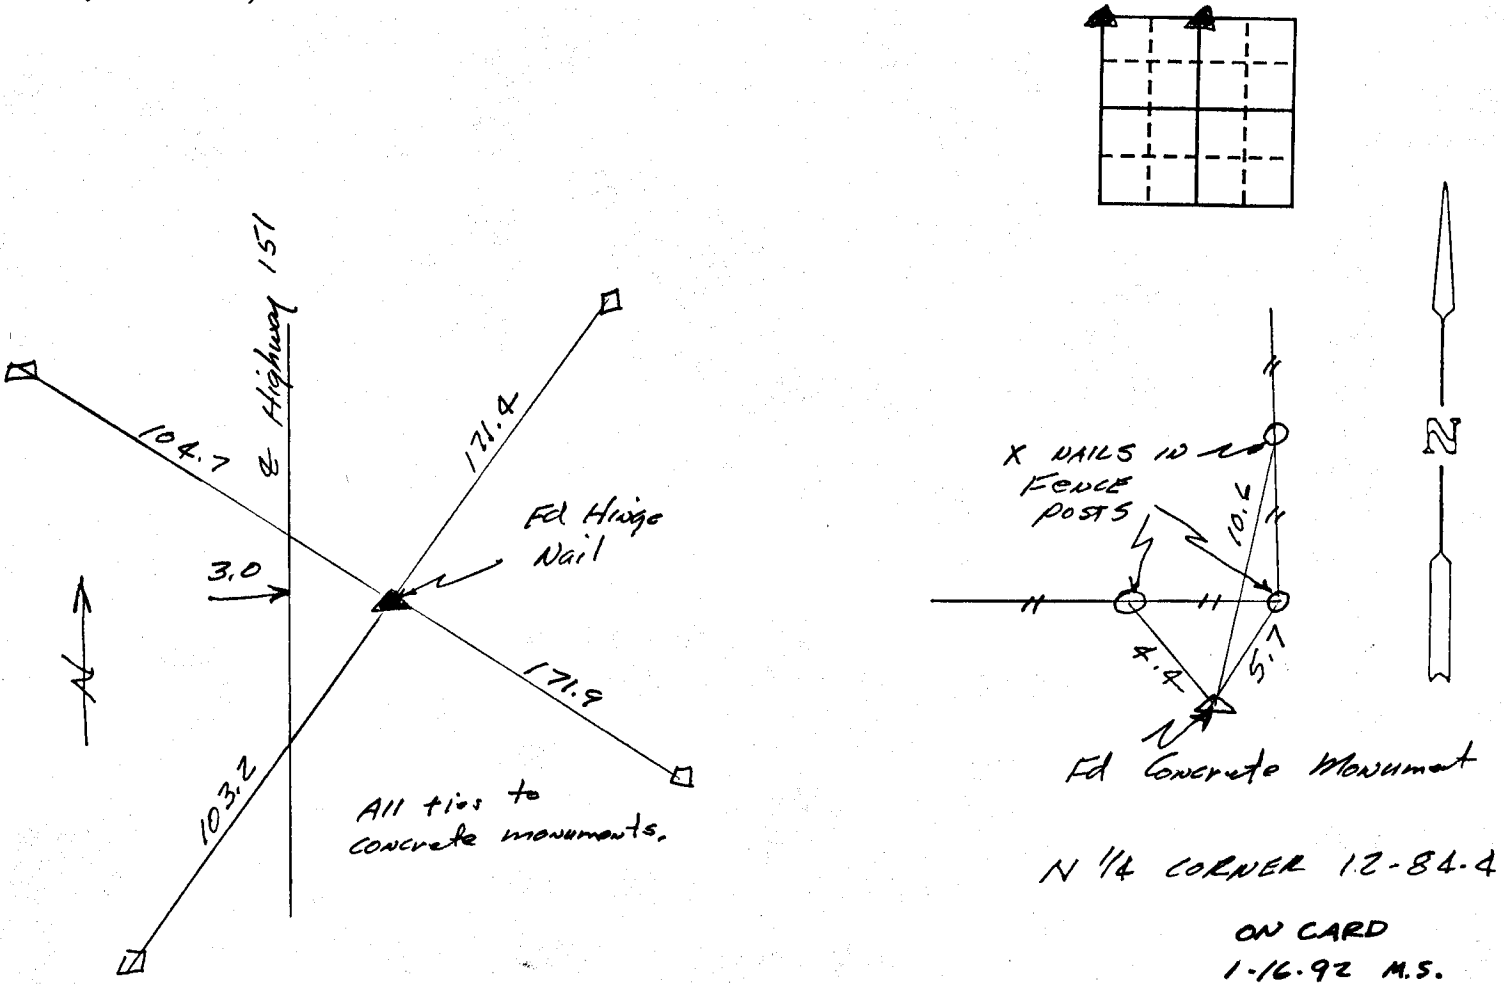

N.W. Corner 12-84-4

ON CARD 1-16-92

NE. COR. SEC. 11 T84N R4W

M.S.

I hereby certify that the survey work was completed and this certificate was prepared by me or under my direct personal supervision and that I am a duly registered land surveyor under the laws of the state of Iowa.


Ronald J. Saddoris 12-19-91

REGISTERED LAND SURVEYOR NO. 7363

List Corners to be Indexed

Corners	Section	Twp	Range
NW	12	84	4
N 1/4	12	84	4

SEAL

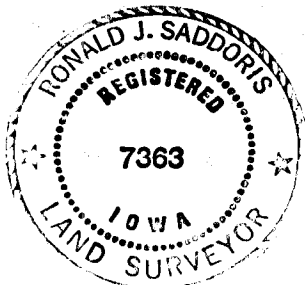

84412C-121991
84411E-121991