

Foot

PREPARED BY HALL & HALL ENGINEERS, INC. 209 29TH STREET N.E. CEDAR RAPIDS, IOWA 52402 (319) 362-9548

SECTION CORNER CERTIFICATE

OF

LAND SURVEY MONUMENTS SITUATED IN SECTION 18, TOWNSHIP 84 NORTH, RANGE 4 WEST, OF THE FIFTH PRINCIPAL MERIDIAN, JONES COUNTY, IOWA.

PREVIOUSLY RECORDED IN BOOK _____ AT PAGE _____


REASON FOR PREPARING CERTIFICATE:

- A) THERE IS NO CERTIFICATE FOR THE CORNER ON FILE WITH THE RECORDER OF THE COUNTY IN WHICH THE CORNER IS LOCATED.
- B) CORNER POSITION DIFFERS FROM THAT SHOWN IN THE PUBLIC RECORDS OF THE COUNTY IN WHICH THE CORNER IS LOCATED.
- C) THE CORNER MONUMENT HAS BEEN REPLACED OR MODIFIED
- D) THE REFERENCE TIES REFERRED TO IN AN EXISTING PUBLIC RECORD ARE INCORRECT

MONUMENT DESCRIPTION AND REMARKS:

NORTH 1/4 COR. SECTION 18-84-4: FOUND BRASS CAP FLUSH W/ PAVEMENT, & CO. RD. X-28
 NE COR. SE 1/4 NW 1/4 SECTION 18-84-4: SET 1/2" REBAR W/ CAP #11954, FLUSH WITH GROUND
 CENTER OF SECTION 18-84-4: SET 1/2" REBAR W/ CAP #11954, 2" BELOW SURFACE
 EAST 1/4 COR. SECTION 18-84-4: FOUND BRIDGE SPIKE, REPLACED W/ 1/2" REBAR CAP #11954, 2" DEEP


RECOVERY TIE DRAWING

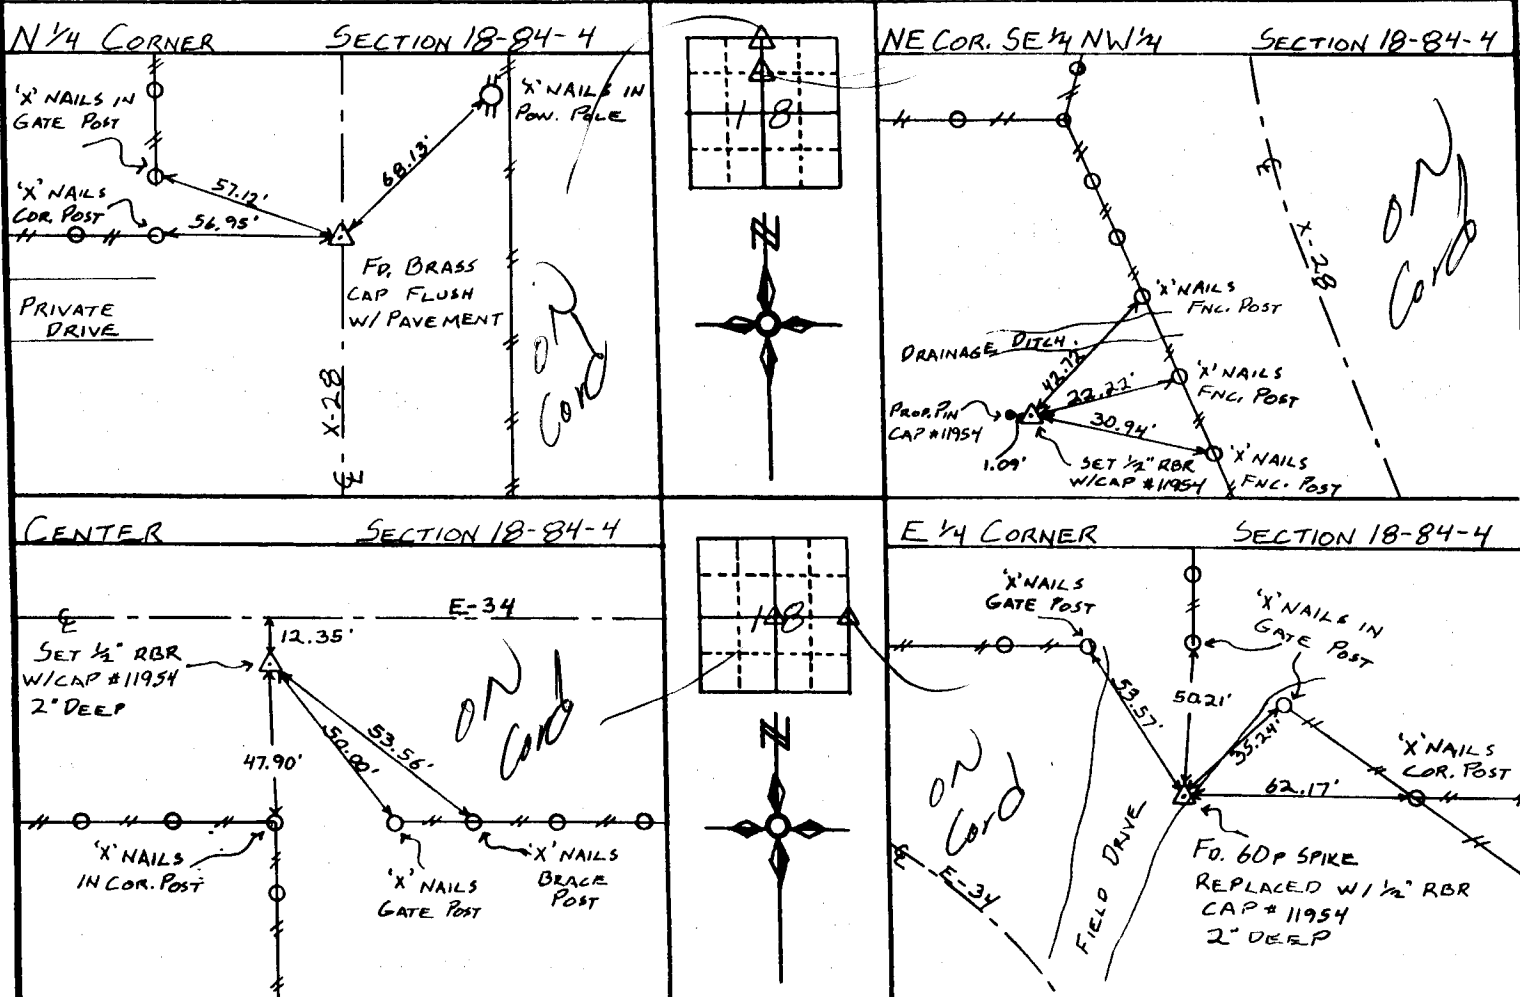

I, DANIEL J. JOHNSON, - CERTIFY THAT THE CORNER LOCATION(S) SHOWN ON THIS RECORD WERE DETERMINED BY ME OR UNDER MY DIRECTION AND CONTROL AND THAT THIS U S PUBLIC LAND SURVEY MONUMENT RECORD IS CORRECT AND COMPLETE TO THE BEST OF MY KNOWLEDGE AND BELIEF.

Daniel J. Johnson 12-19-96
DANIEL J. JOHNSON L.S. NO. 11954 DATE

84418c - 121996
84418h - 121996
84418o - 121996
84418m - 121996

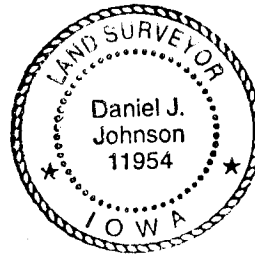

MY LICENSE RENEWAL DATE IS DECEMBER 31, 1998

LEGEND	△ GOVERNMENT CORNER	SHEET TITLE: U.S. PUBLIC LAND SURVEY RECORD	HALL AND HALL ENGINEERS, INC.
	● PROPERTY CORNER FOUND		
○ 1/2" X 3/4" W/ L.S. CAP SET	--- EXISTING FENCE LINE	PROJECT FILE: HERTZ REAL ESTATE	
— PROPERTY LINE			
CREATED BY: JSR	DATE: 3/15/04	SCAFF: ALD	NO. 5137