


Prepared by: Richard M. Kordick, P.E., L.S., 689 185th Street Tipton, IA 52772 Phone: (563) 432-6424

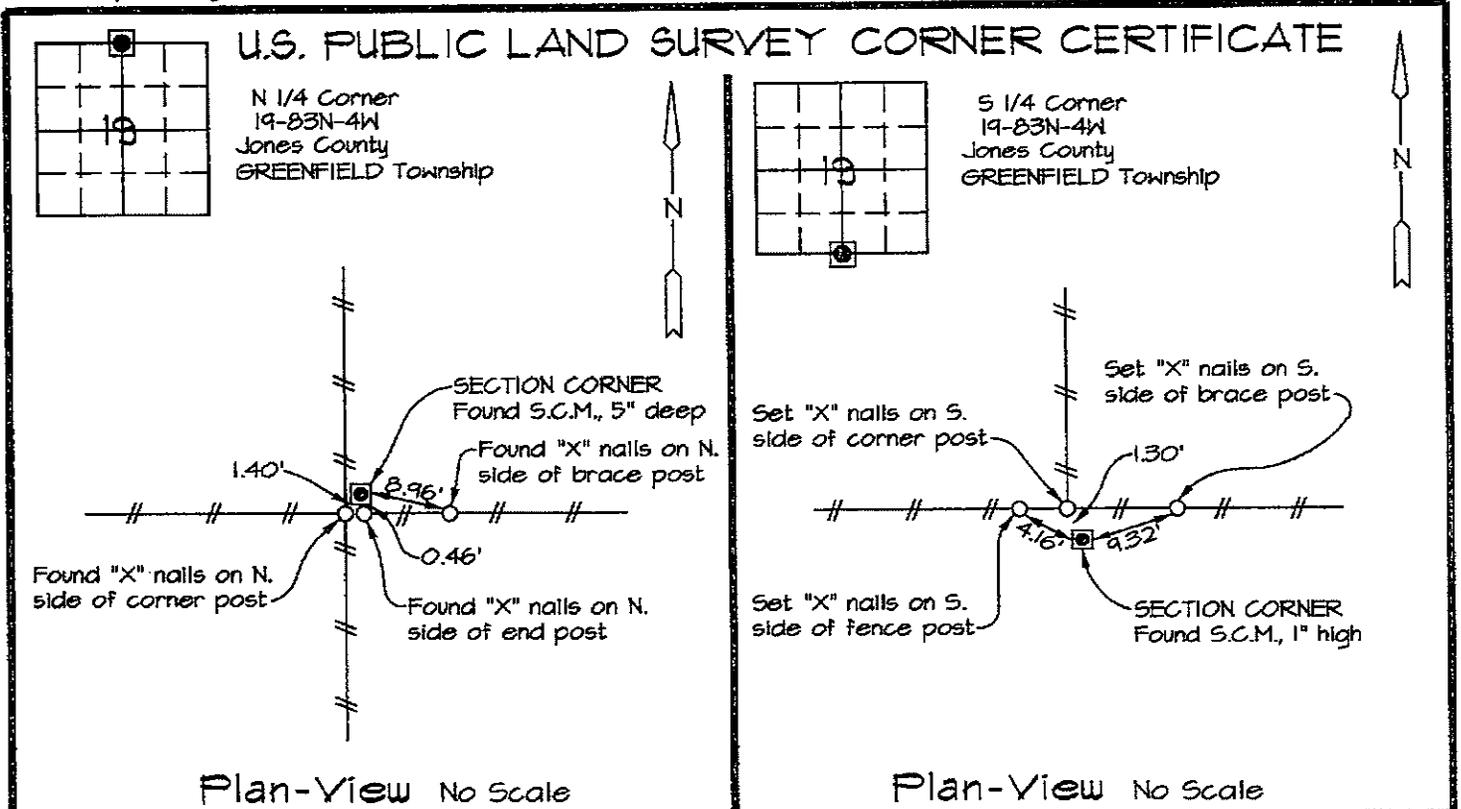

Reason for corner tie:

A) There is no certificate for the corner on file with the recorder.

B) Corner position differs from previously recorded certificate recorded in book , page

C) Corner monument was replaced or modified.

D) Reference ties in previously recorded certificate recorded in book , page are incorrect or missing.

Research at the recorder's office, auditor's office, and engineer's office revealed the following:

An old corner tie in the Jones County Engineer's Office called for a S.C.M. at this corner. A plat in Recorder's Office Bk. 245 - Pg. 203 called for a "Fd. Conc. Monu." at this corner.

An old corner tie in the Jones County Engineer's Office called for a S.C.M. at this corner. A plat in Recorder's Office Bk. H - Pg. 37 called for a "Fd. S.C.M." at this corner.

Field search performed was as follows:

Field search was performed with a metal detector, probing and excavation.

Field search was performed with a metal detector and visual observation.

Monument found or set:

A S.C.M. was found and used as the corner.

A S.C.M. was found and used as the corner.

I hereby certify that this land surveying document was prepared and the related survey work was performed by me or under my direct personal supervision and that I am a duly licensed Land Surveyor under the laws of the State of Iowa.

Richard M. Kordick 2/20/2009
 Richard M. Kordick date
 License number 13657
 My license renewal date is December 31, 2009.
 Pages or sheets covered by this seal: 1 of 1

LEGEND:

- Section Corner as noted
- Power Pole
- Section line
- Centerline
- Existing Fence
- Recorded Dist.

Kordick Surveying & Engineering 689 185th Street Tipton, IA 52772 (563) 432-6424	U.S. Public Land Survey Corner Certificate	Field BK 09014 Date 2-20-09
	Project: Plat of Survey Parcel No. 2009-25 Proprietor: Donald J. Erenberger	Job No. 09014 Sheet 1 of 1

THIS IS NOT A CERTIFICATION


JONES COUNTY ENGINEER'S OFFICE, 19501 HWY. 64, ANAMOSA, IOWA, 52205 (319)462-3785

UNITED STATES PUBLIC LAND SURVEY CORNER CERTIFICATE

LAND SURVEY MONUMENTS SITUATED IN SECTION 19, TOWNSHIP 83
NORTH, RANGE 4 WEST OF THE 5TH P.M., JONES COUNTY, IOWA


CORNERS TO BE INDEXED

CORNER SECTION TOWNSHIP RANGE
NORTHWEST 19 83N 4W
OFFICE FILE NO.

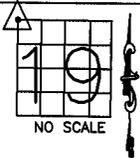

83419a_081203

LINN COUNTY INFORMATION:

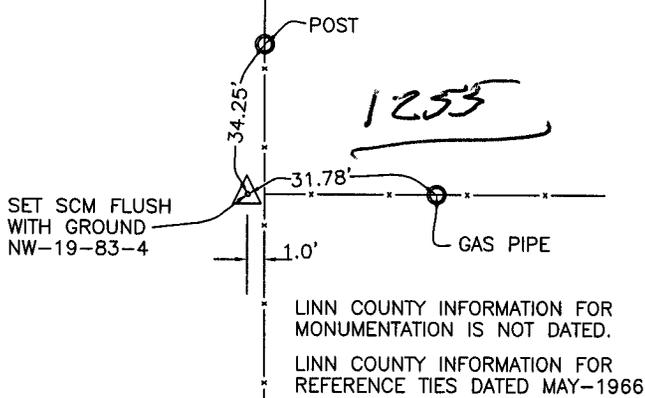


LINN COUNTY ENGINEER

PREVIOUSLY RECORDED IN BOOK _____, PAGE _____
MONUMENT DESCRIPTION AND HOW ESTABLISHED FOUND 18"x8"x7" STONE STANDING ON END. ALSO FOUND 10" LONG LIMESTONE ON END AGAINST BASE OF STONE. LOWERED BOTH STONES AND SET STANDARD CONCRETE MONUMENT DIRECTLY ABOVE, TOP FLUSH WITH SURFACE. NORTHWEST CORNER SECTION 19, TOWNSHIP 83 NORTH, RANGE 4 WEST OF 5TH PRINCIPAL MERIDIAN, JONES COUNTY, IOWA.


CORNERS TO BE INDEXED

CORNER SECTION TOWNSHIP RANGE
E-QUARTER 19 83N 4W
OFFICE FILE NO.

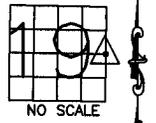

83419o_081203

1979 INFORMATION: COUNTY SURVEY CREW

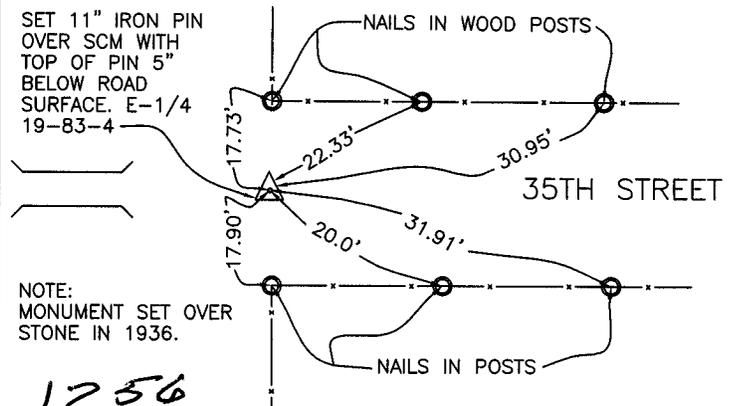


1256

1978-1979 ENGINEER'S

PREVIOUSLY RECORDED IN BOOK MISC., PAGE 44
MONUMENT DESCRIPTION AND HOW ESTABLISHED FOUND STANDARD CONCRETE MONUMENT 16" BELOW ROAD SURFACE. SET 11" IRON PIN DIRECTLY ABOVE MONUMENT WITH TOP OF PIN 5" BELOW ROAD SURFACE. TIES AS INDICATED. EAST QUARTER CORNER SECTION 19, TOWNSHIP 83 NORTH, RANGE 4 WEST OF THE 5TH PRINCIPAL MERIDIAN, JONES COUNTY, IOWA.

CORNERS TO BE INDEXED


CORNER SECTION TOWNSHIP RANGE
W-QUARTER 19 83N 4W
OFFICE FILE NO.

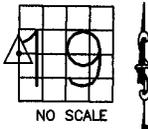

83419k_081203

LINN COUNTY ENGINEER INFORMATION, NO DATE INDICATED.

NOTE: PER LINN COUNTY, IRON PIN SET ABOVE MONUMENT IN 1952

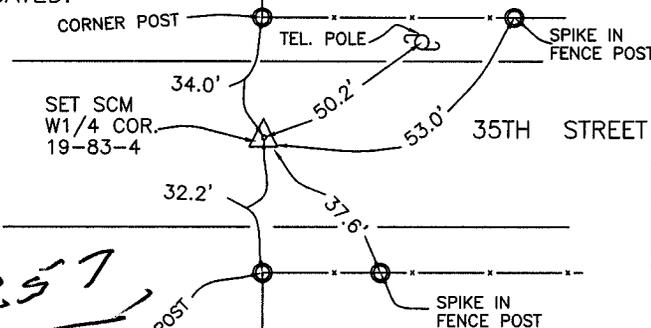

1257

LINN COUNTY ENGINEER

PREVIOUSLY RECORDED IN BOOK _____, PAGE _____
MONUMENT DESCRIPTION AND HOW ESTABLISHED FOUND STONE IN CENTERLINE OF STONE. LOWERED STONE AND SET STANDARD CONCRETE MONUMENT DIRECTLY ABOVE STONE WITH TOP OF MONUMENT 14" BELOW SURFACE OF ROAD. WEST QUARTER CORNER OF SECTION 19, TOWNSHIP 83 NORTH, RANGE 4 WEST OF THE 5TH PRINCIPAL MERIDIAN, JONES COUNTY, IOWA.


CORNERS TO BE INDEXED

CORNER SECTION TOWNSHIP RANGE
N-QUARTER 19 83N 4W
OFFICE FILE NO.



83419c_081203

1936 INFORMATION: COUNTY SURVEY CREW KIRCHOFF

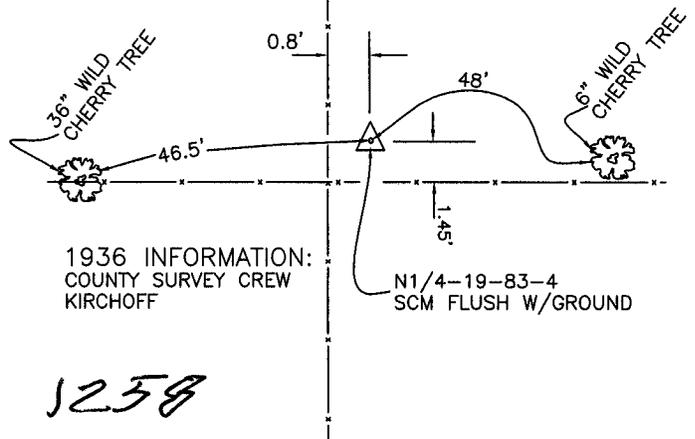

1258

COUNTY ENGINEER CORNER STONE

PREVIOUSLY RECORDED IN BOOK #6, PAGE 72
MONUMENT DESCRIPTION AND HOW ESTABLISHED FOUND 9"x6"x4" LIMESTONE STANDING ON END. LOWERED STONE TO 4' BELOW, SET STANDARD CONCRETE MONUMENT DIRECTLY ABOVE WITH TOP OF MONUMENT FLUSH WITH SURFACE. NORTH QUARTER CORNER SECTION 19, TOWNSHIP 83 NORTH, RANGE 4 WEST OF THE 5TH PRINCIPAL MERIDIAN, JONES COUNTY, IOWA.

~~I hereby declare that this plat, survey or report was made by me or under my direct personal supervision and that I am a duly registered Land Surveyor under the laws of the State of Iowa.~~

Signed:

SEAL

JONES COUNTY
ENGINEER'S OFFICE

19501 HWY. 64,
ANAMOSA, IOWA,
52205 (319)462-3785

4