

1999 3428

FILED
RECORDERS OFFICE
JONES COUNTY IOWA


99 SEP 23 AM 10:54

MARIE KRUTZFIELD
RECORDER 6.00 Pd

BRAIN ENGINEERING, INC., 777 10TH STREET, MARION, IOWA 52302 PH. (319) 373-1318

UNITED STATES PUBLIC LAND SURVEY CORNER CERTIFICATE

LAND SURVEY MONUMENTS SITUATED IN SECTION 33, TOWNSHIP 83 NORTH
RANGE 4 WEST OF THE 5TH P.M., _____ JONES _____ COUNTY, IOWA.

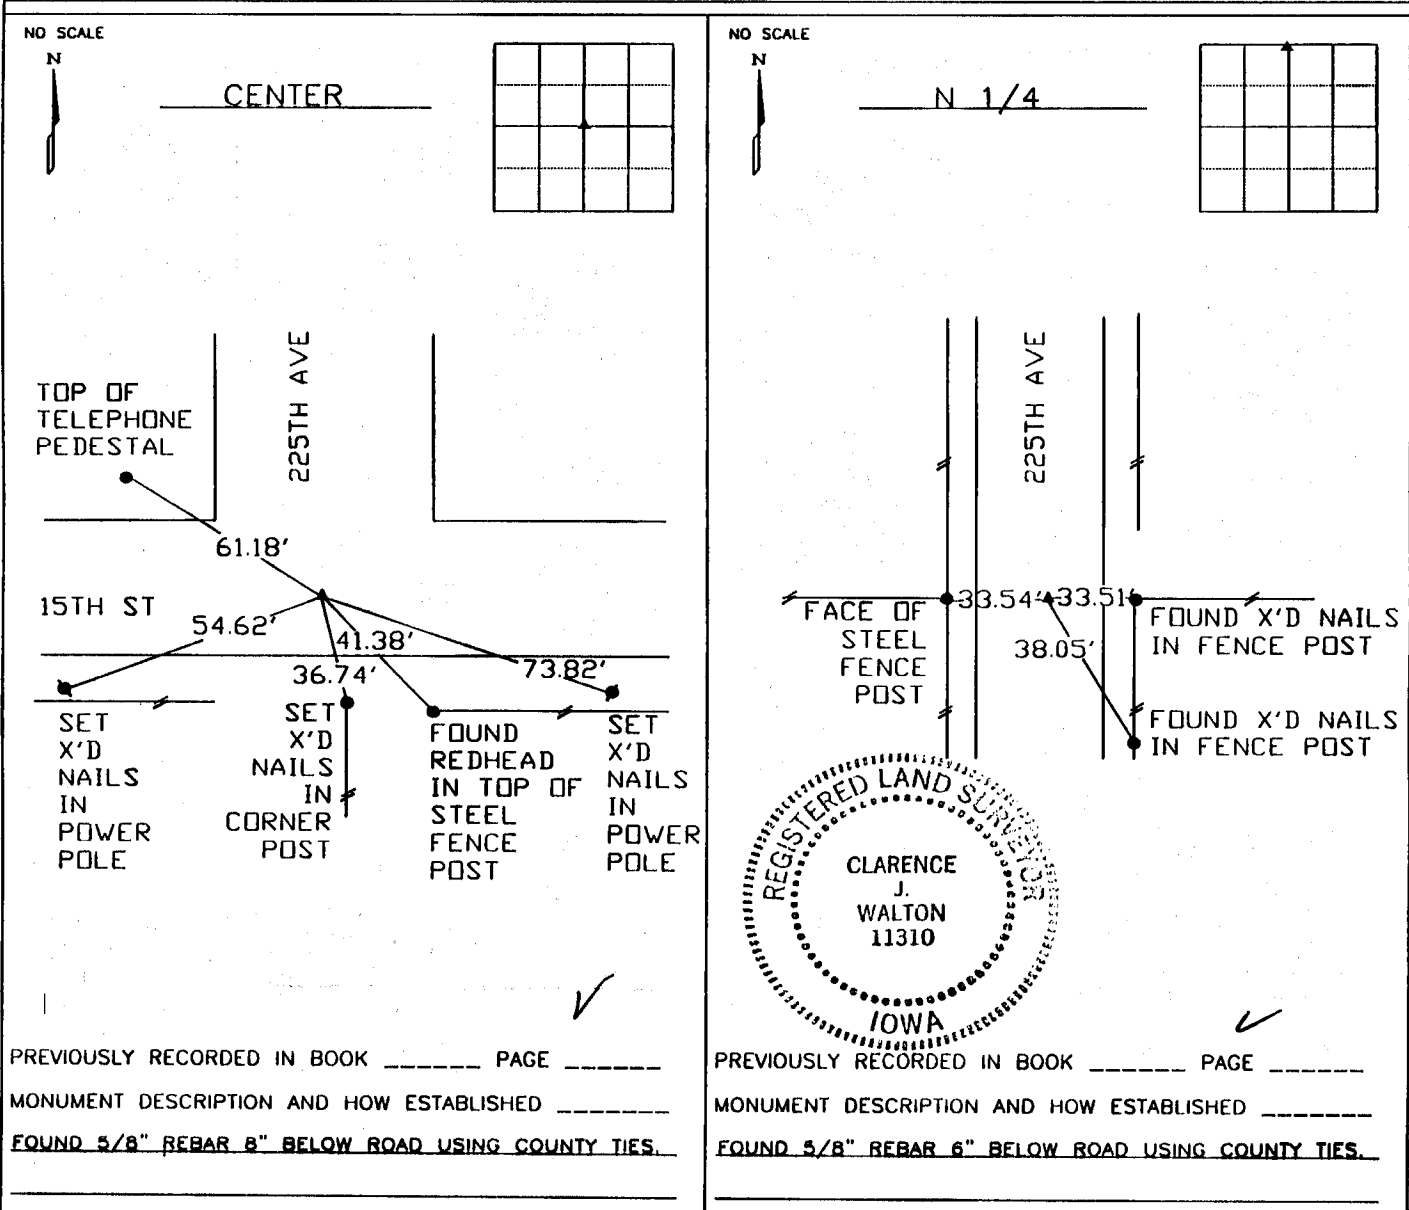

I hereby declare that this plat, survey or report was made by me or under my direct personal supervision and that I am a duly registered Land Surveyor under the laws of the State of Iowa.

Signed Clarence J. Walton Date 9/24/99

Clarence J. Walton L.S. Iowa Reg No. 11310
My Registration Renewal Date is December 31, 1999

CORNERS TO BE INDEXED			
CORNER	SECTION	TOWNSHIP	RANGE
CENTER	33	T83N	R4W
N 1/4	33	T83N	R4W

BRAIN ENGINEERING, INC.
777 10TH STREET
MARION, IOWA 52302 (319) 373-1318 23289-10

83433m-092299, 83433c-092299