


# UNITED STATES PUBLIC LAND SURVEY CORNER CERTIFICATE

LAND SURVEY MONUMENTS SITUATED IN SECTION 6, TOWNSHIP 83,  
RANGE 4-W, OF THE 5th. PRINCIPAL MERIDIAN, JONES  
COUNTY, IOWA.

## RECOVERY TIE DRAWING

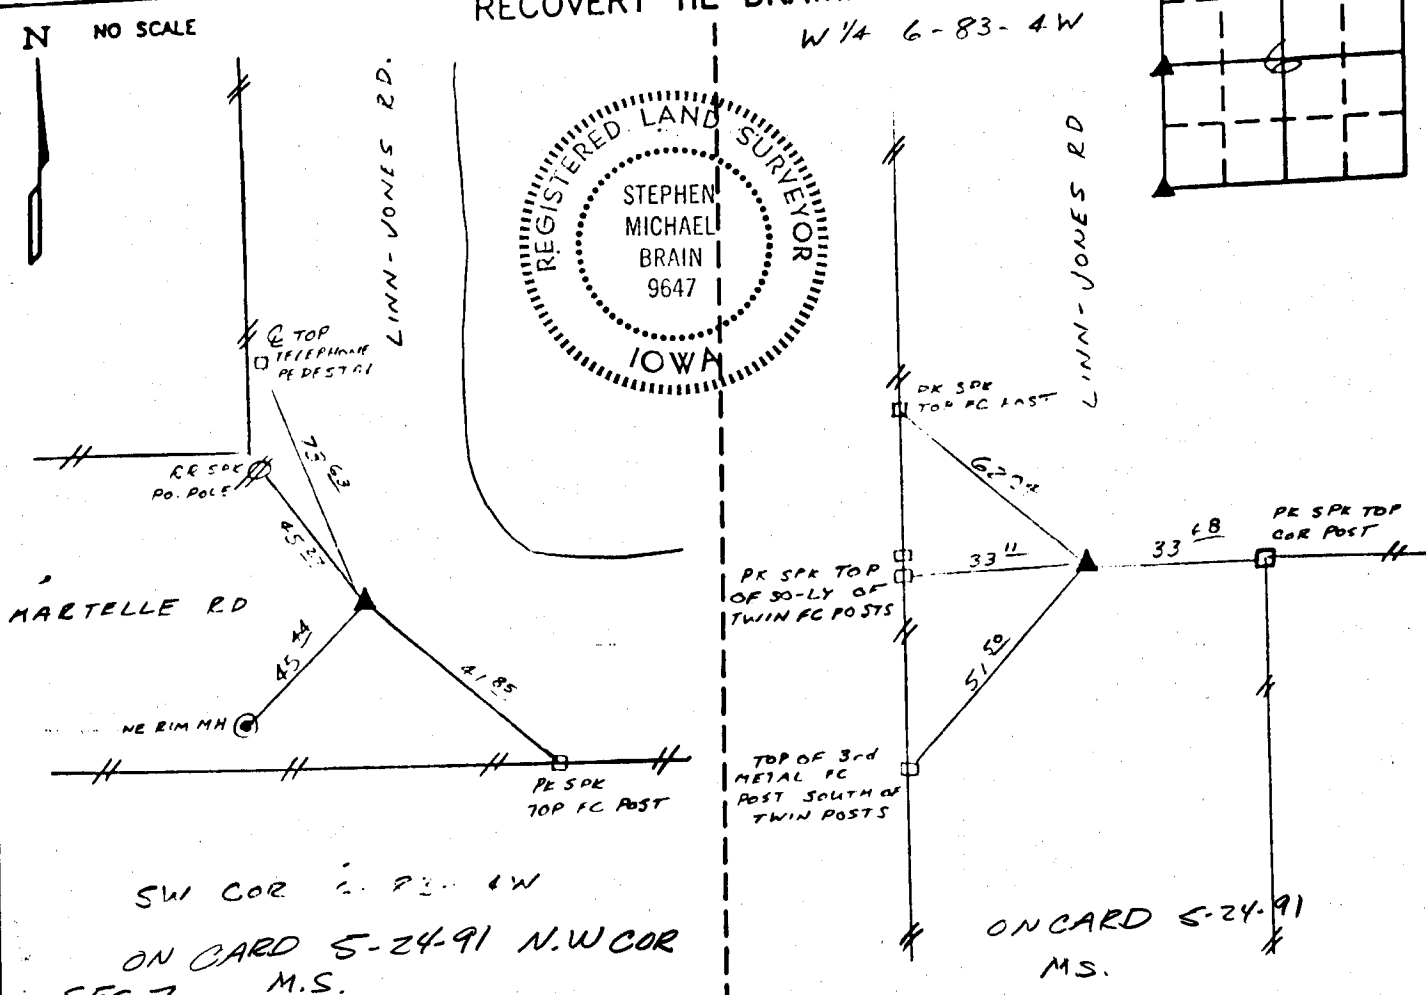

I HEREBY DECLARE THAT THE SURVEY WORK WAS COMPLETED AND THIS CERTIFICATE WAS PREPARED BY ME OR UNDER MY DIRECT PERSONAL SUPERVISION AND THAT I AM A DULY REGISTERED LAND SURVEYOR UNDER THE LAWS OF THE STATE OF IOWA.

*Stephen Michael Brain* 5/6/91  
STEPHEN MICHAEL BRAIN, P.E. & L.S. 9647

List Corners to be Indexed			
Corners	Section	Twp	Range
NE	12	83	5W
NW	7	83	4W
SE	1	83	5W
E 1/4	1	83	5W

83406K-050691  
834079-050691

**PAIMENT ENGINEERING, INC.**  
HIAWATHA, IOWA