

PREPARED BY HALL & HALL ENGINEERS, INC. 209 29TH STREET N.E. CEDAR RAPIDS, IOWA 52402 (319) 362-9548

SECTION CORNER CERTIFICATE

OF

LAND SURVEY MONUMENTS SITUATED IN SECTION 5, TOWNSHIP 03 NORTH, RANGE 4 WEST, OF THE FIFTH PRINCIPAL MERIDIAN, JONES, COUNTY, IOWA.

PREVIOUSLY RECORDED IN BOOK        AT PAGE       


REASON FOR PREPARING CERTIFICATE:

- A) THERE IS NO CERTIFICATE FOR THE CORNER ON FILE WITH THE RECORDER OF THE COUNTY IN WHICH THE CORNER IS LOCATED.
- B) CORNER POSITION DIFFERS FROM THAT SHOWN IN THE PUBLIC RECORDS OF THE COUNTY IN WHICH THE CORNER IS LOCATED.
- C) THE CORNER MONUMENT HAS BEEN REPLACED OR MODIFIED
- D) THE REFERENCE TIES REFERRED TO IN AN EXISTING PUBLIC RECORD ARE INCORRECT

MONUMENT DESCRIPTION AND REMARKS:

- N<sup>1</sup>/<sub>4</sub> COR. SEC. 5-83-4: SET 1/2" REBAR W/ CAP #11954 4" DEEP, 3' SOUTH OF E 70<sup>TH</sup> ST.
- NE COR. SEC. 5-83-4: FOUND BROKEN CONG. MONUMENT SET 1/2" REBAR AT EAST FACE & 1/2" REBAR ABOVE 6" DEEP
- S<sup>1</sup>/<sub>4</sub> COR. SEC. 5-83-4: CUT 'X' IN PAVEMENT 4.7' SOUTH OF E E-45
- SE COR. SEC. 5-83-4: CUT 'X' IN PAVEMENT 2.3' NORTH OF E E-45


RECOVERY TIE DRAWING

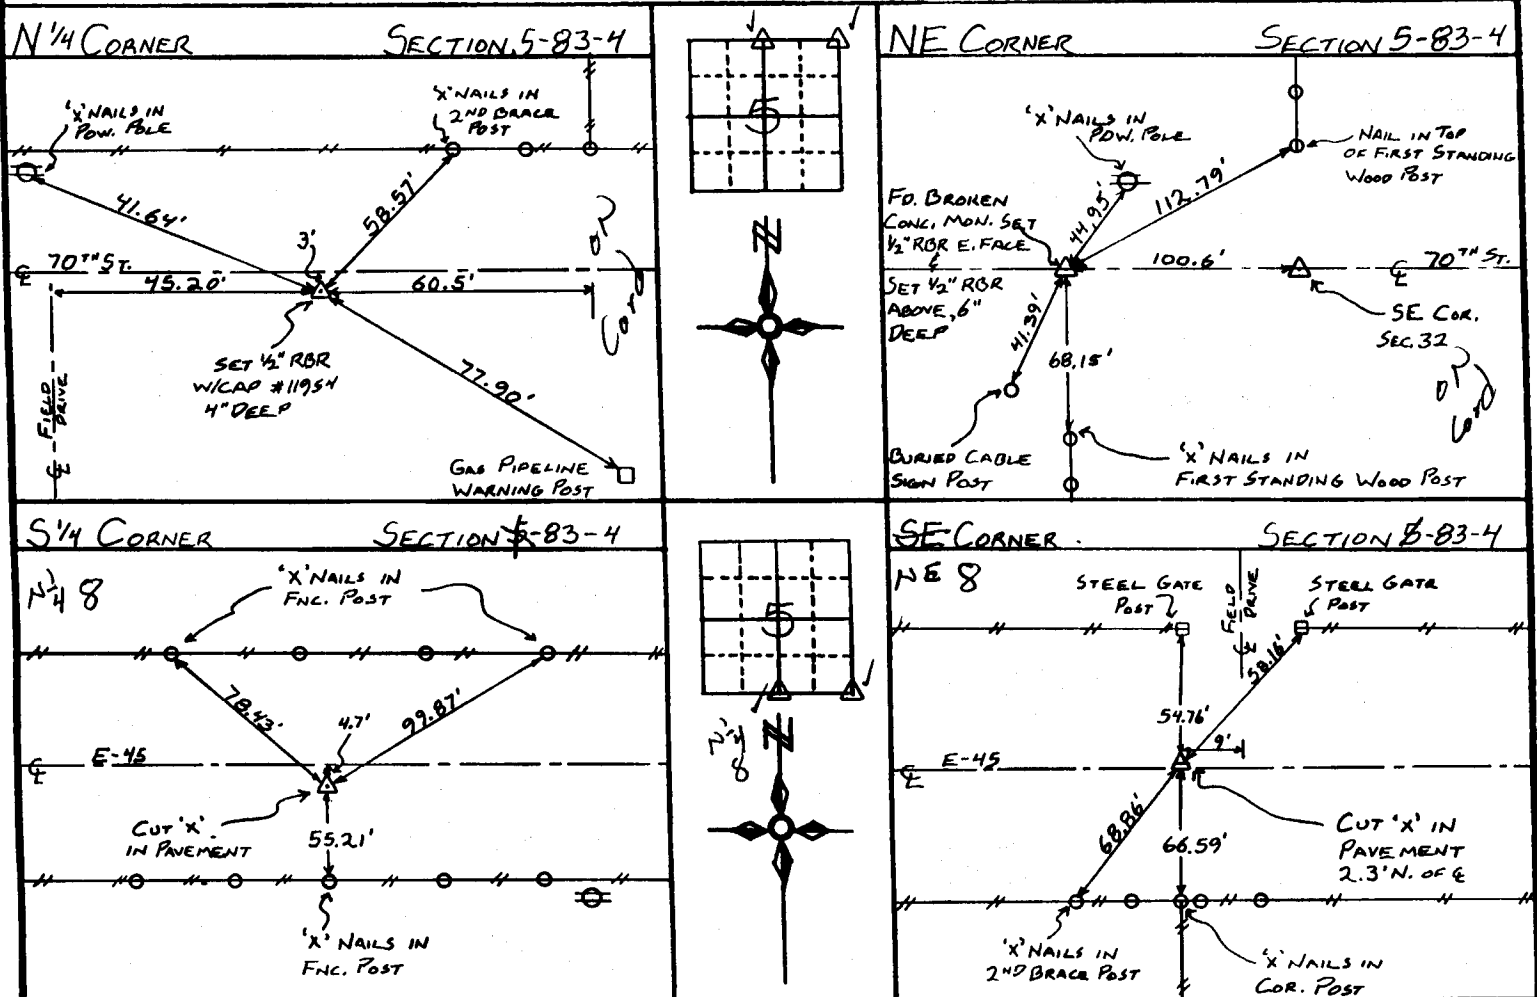

I, DANIEL J. JOHNSON, - CERTIFY THAT THE CORNER LOCATION(S) SHOWN ON THIS RECORD WERE DETERMINED BY ME OR UNDER MY DIRECTION AND CONTROL AND THAT THIS U S PUBLIC LAND SURVEY MONUMENT RECORD IS CORRECT AND COMPLETE TO THE BEST OF MY KNOWLEDGE AND BELIEF.

*Daniel J. Johnson* 10-27-97  
 DANIEL J. JOHNSON L.S. NO. 11954 DATE

*Greenfield*

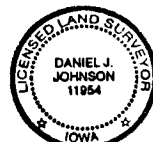

83405e-102797  
 83405e-102797  
 83408e-102797 83408e-102797

MY LICENSE RENEWAL DATE IS DECEMBER 31, 1998

LEGEND: Δ GOVERNMENT CORNER ● PROPERTY CORNER FOUND ○ 1/2" X 3/4" W/ L.S. CAP SET --- EXISTING FENCE LINE ——— PROPERTY LINE	SHEET TITLE: U.S. PUBLIC LAND SURVEY RECORD	HALL AND HALL ENGINEERS, INC. 209 29TH STREET N.E. CEDAR RAPIDS, IOWA 52402 (319) 362-9548
	PROJECT TITLE: ARMSTRONG - BOUNDARY	
DRAWN BY: 11.10	CHECKED BY: 15R	SCALE: 1" = 40'