

1999 3204

FILED
RECORDERS OFFICE
JONES COUNTY IOWA

99 SEP -8 AM 10: 37

MARIE KRUTZFIELD
RECORDER 6.00 P_d

PREPARED BY HALL & HALL ENGINEERS, INC. 209 29TH STREET N.E. CEDAR RAPIDS, IOWA 52402 (319) 362-9548

SECTION CORNER CERTIFICATE
OF

LAND SURVEY MONUMENTS SITUATED IN SECTION 10, TOWNSHIP 83 NORTH,
RANGE 2 WEST, OF THE FIFTH PRINCIPAL MERIDIAN, JONES COUNTY, IOWA.



PREVIOUSLY RECORDED IN BOOK _____ AT PAGE _____

MONUMENT DESCRIPTION AND REMARKS:


SW CORNER S.E. 1/4 - N.E. 1/4 SET CUT "X" @ CENTERLINE OF E-45
E 1/4 CORNER, SET 1/2" REBAR W/ CAP L.S. #11954 @ END OF C.M.P.
N.E. CORNER, FOUND BOLT AT TOP OF CONCRETE CORNER POST.
N 1/4 CORNER, SET 1/2" REBAR W/ CAP L.S. #11954 @ NORTH SIDE OF EAST WEST FENCE

RECOVERY TIE DRAWING


SW CORNER S.E. 1/4 N.E. 1/4 10-83-2

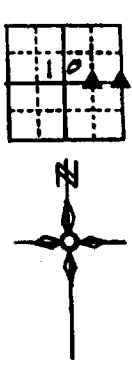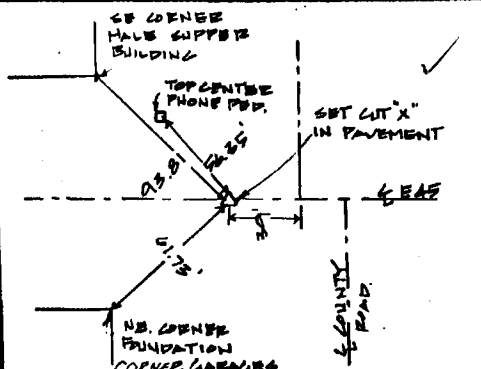


E 1/4 CORNER 10-83-2

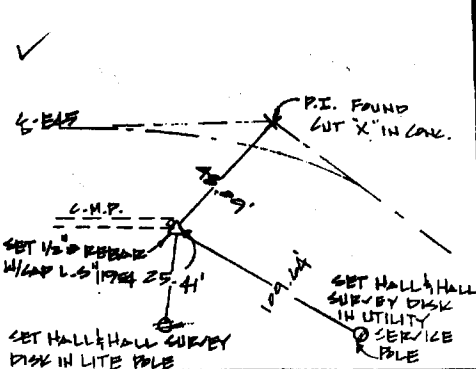

N.E. CORNER 10-83-2

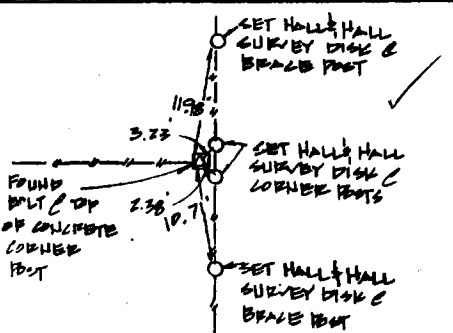

N 1/4 CORNER 10-83-2

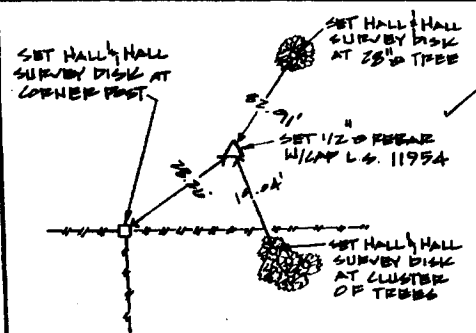

I hereby certify that this land surveying document was prepared and the related survey work was performed by me or under my direct personal supervision and that I am a duly licensed Land Surveyor under the laws of the State of Iowa.

Signature: *[Signature]* Date: 9-8-99

Daniel J. Johnson, L.S. 11954
My license renewed on 12 December 31, 2000

Pages or sheets covered by this post:
(Enter submission unless specified here)

REASON FOR PREPARING CERTIFICATE:

- A) THERE IS NO CERTIFICATE FOR THE CORNER ON FILE WITH THE RECORDER OF THE COUNTY IN WHICH THE CORNER IS LOCATED
- B) CORNER POSITION DIFFERS FROM THAT SHOWN IN THE PUBLIC RECORDS OF THE COUNTY IN WHICH THE CORNER IS LOCATED
- C) THE CORNER MONUMENT HAS BEEN REPLACED OR MODIFIED
- D) THE REFERENCE TIES REFERRED TO IN AN EXISTING PUBLIC RECORD ARE INCORRECT



SECTION CORNER
PROPERTY CORNER FOUND
1/2" 130" W/ L.S. CAP SET
EXISTING FENCE LINE
PROPERTY LINE

US PUBLIC LAND SURVEY RECORD
PROJECT TITLE: MARKMAN
SCALE: N.T.S.
DATE: 8/17/98

HALL AND HALL ENGINEERS, INC.
209 29TH STREET N.E.
CEDAR RAPIDS, IOWA 52402
(319) 362-9548
DATE: 11/2/99
BY: LAZB

98 99 1614

FILED
RECORDERS OFFICE
JONES COUNTY IOWA

98 NOV -5 AM 9:39

MARIE KRUTZFIELD 6.00 Pd

RECORDED

PREPARED BY HALL & HALL ENGINEERS, INC. 209 28TH STREET N.E. CEDAR RAPIDS, IOWA 52402 (319) 362-9548

SECTION CORNER CERTIFICATE
OF

LAND SURVEY MONUMENTS SITUATED IN SECTION 10, TOWNSHIP 83 NORTH,
RANGE 2 WEST, OF THE FIFTH PRINCIPAL MERIDIAN, JONES COUNTY, IOWA.




PREVIOUSLY RECORDED IN BOOK _____ AT PAGE _____

MONUMENT DESCRIPTION AND REMARKS:





SW CORNER S.E. 1/4 - N.E. 1/4 SET CUT "X" @ CENTERLINE OF E-45
E 1/4 CORNER, SET 1/2" REBAR W/CAP L.S. #11954 @ END OF C.M.P.
N.E. CORNER, FOUND BOLT AT TOP OF CONCRETE CORNER POST.
N 1/4 CORNER, SET 1/2" REBAR W/CAP L.S. #11954 @ NORTH SIDE OF EAST WEST FENCE

RECOVERY TIE DRAWING

SW CORNER S.E. 1/4 N.E. 1/4 10-83-2

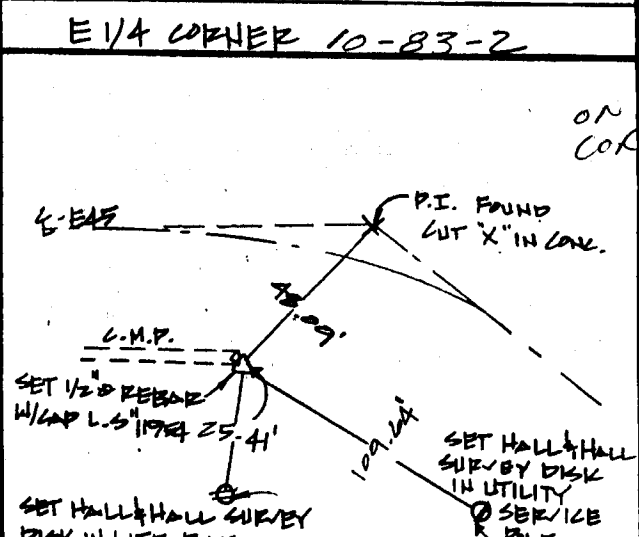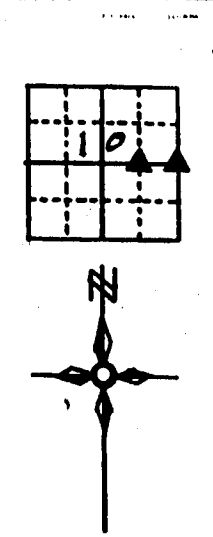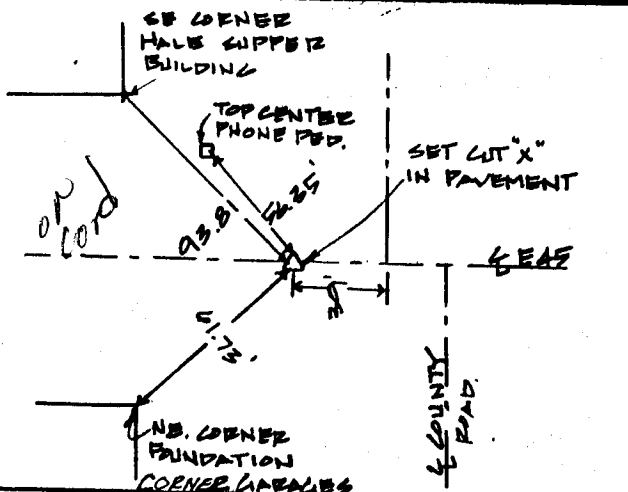

N.E. CORNER 10-83-2

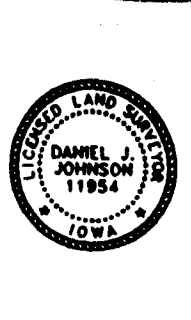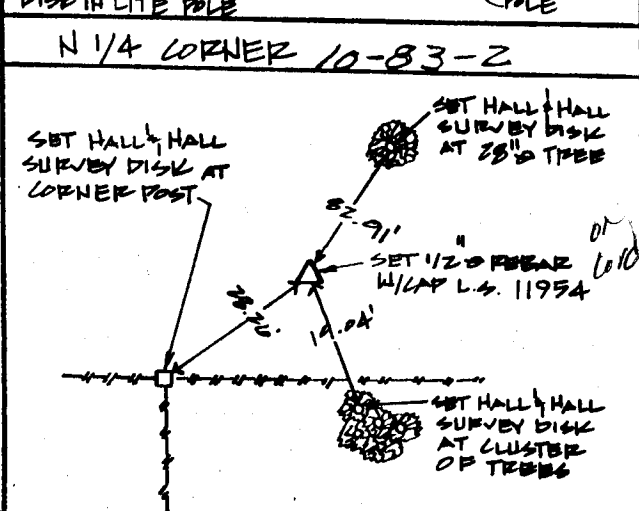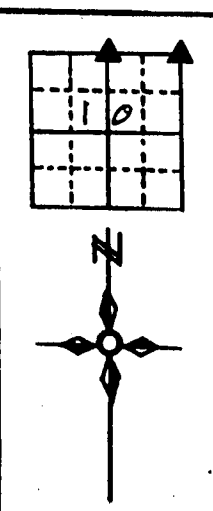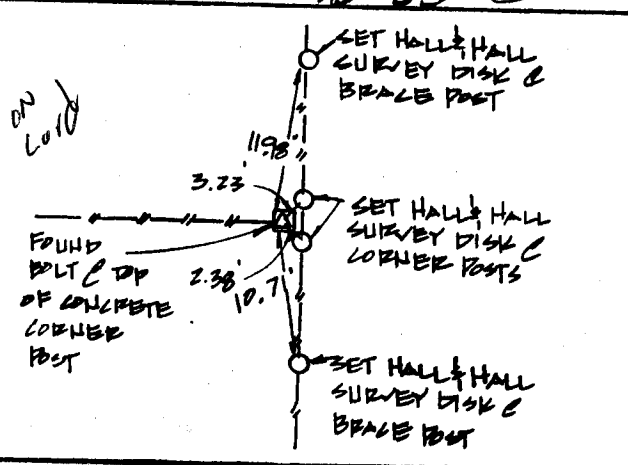

I hereby certify that this land surveying document was prepared and the related survey work was performed by me or under my direct personal supervision and that I am a duly licensed Land Surveyor under the laws of the State of Iowa.
Signed: *Daniel J. Johnson* Date: 11-4-98
Daniel J. Johnson, L.S. 11954
My license renewal date is December 31, 1999
Pages or sheets covered by this seal:
(Entire submission unless specified here)

REASON FOR PREPARING CERTIFICATE:
 A) THERE IS NO CERTIFICATE FOR THE CORNER ON FILE WITH THE RECORDER OF THE COUNTY IN WHICH THE CORNER IS LOCATED
 B) CORNER POSITION DIFFERS FROM THAT SHOWN IN THE PUBLIC RECORDS OF THE COUNTY IN WHICH THE CORNER IS LOCATED.
 C) THE CORNER MONUMENT HAS BEEN REPLACED OR MODIFIED
 D) THE REFERENCE TIES REFERRED TO IN AN EXISTING PUBLIC RECORD ARE INCORRECT

GOVERNMENT CORNER
PROPERTY CORNER FOUND
1/2" 230" W/ LS CAP SET
- - - EXISTING FENCE LINE
- - - PROPERTY LINE

SHEET NO. 10 PUBLIC LAND SURVEY RECORD
PROJECT NAME: MARKMAN

HALL AND HALL ENGINEERS, INC.
209 28TH STREET N.E.
CEDAR RAPIDS, IOWA 52402
(319) 362-9548

DATE: 8/17/98 SCALE: N.T.S.
BY: T.M.R. DJJ DJJ
NO. 116/6149 NO. 6428