


83205e - 122002.LF 1156  
 83207e - 122002.LF  
 83208e - 122002.LF  
 83208o - 122002.LF

2002 4753  
 FILED  
 RECORDERS OFFICE  
 JONES COUNTY IOWA  
 02 DEC 23 AM 11:55  
 MARIE KRUTZFIELD  
 RECORDER 6.00pd

Harold E. Dillon, 2012 9th St, Coralville, Iowa 52241; 319-351-5647


# United States Public Land Survey Corner Certificate

Land Survey corner in Section 5 & 8 Township 83 North,  
 Range 2 West of the 5th P.M. Jones County, Iowa

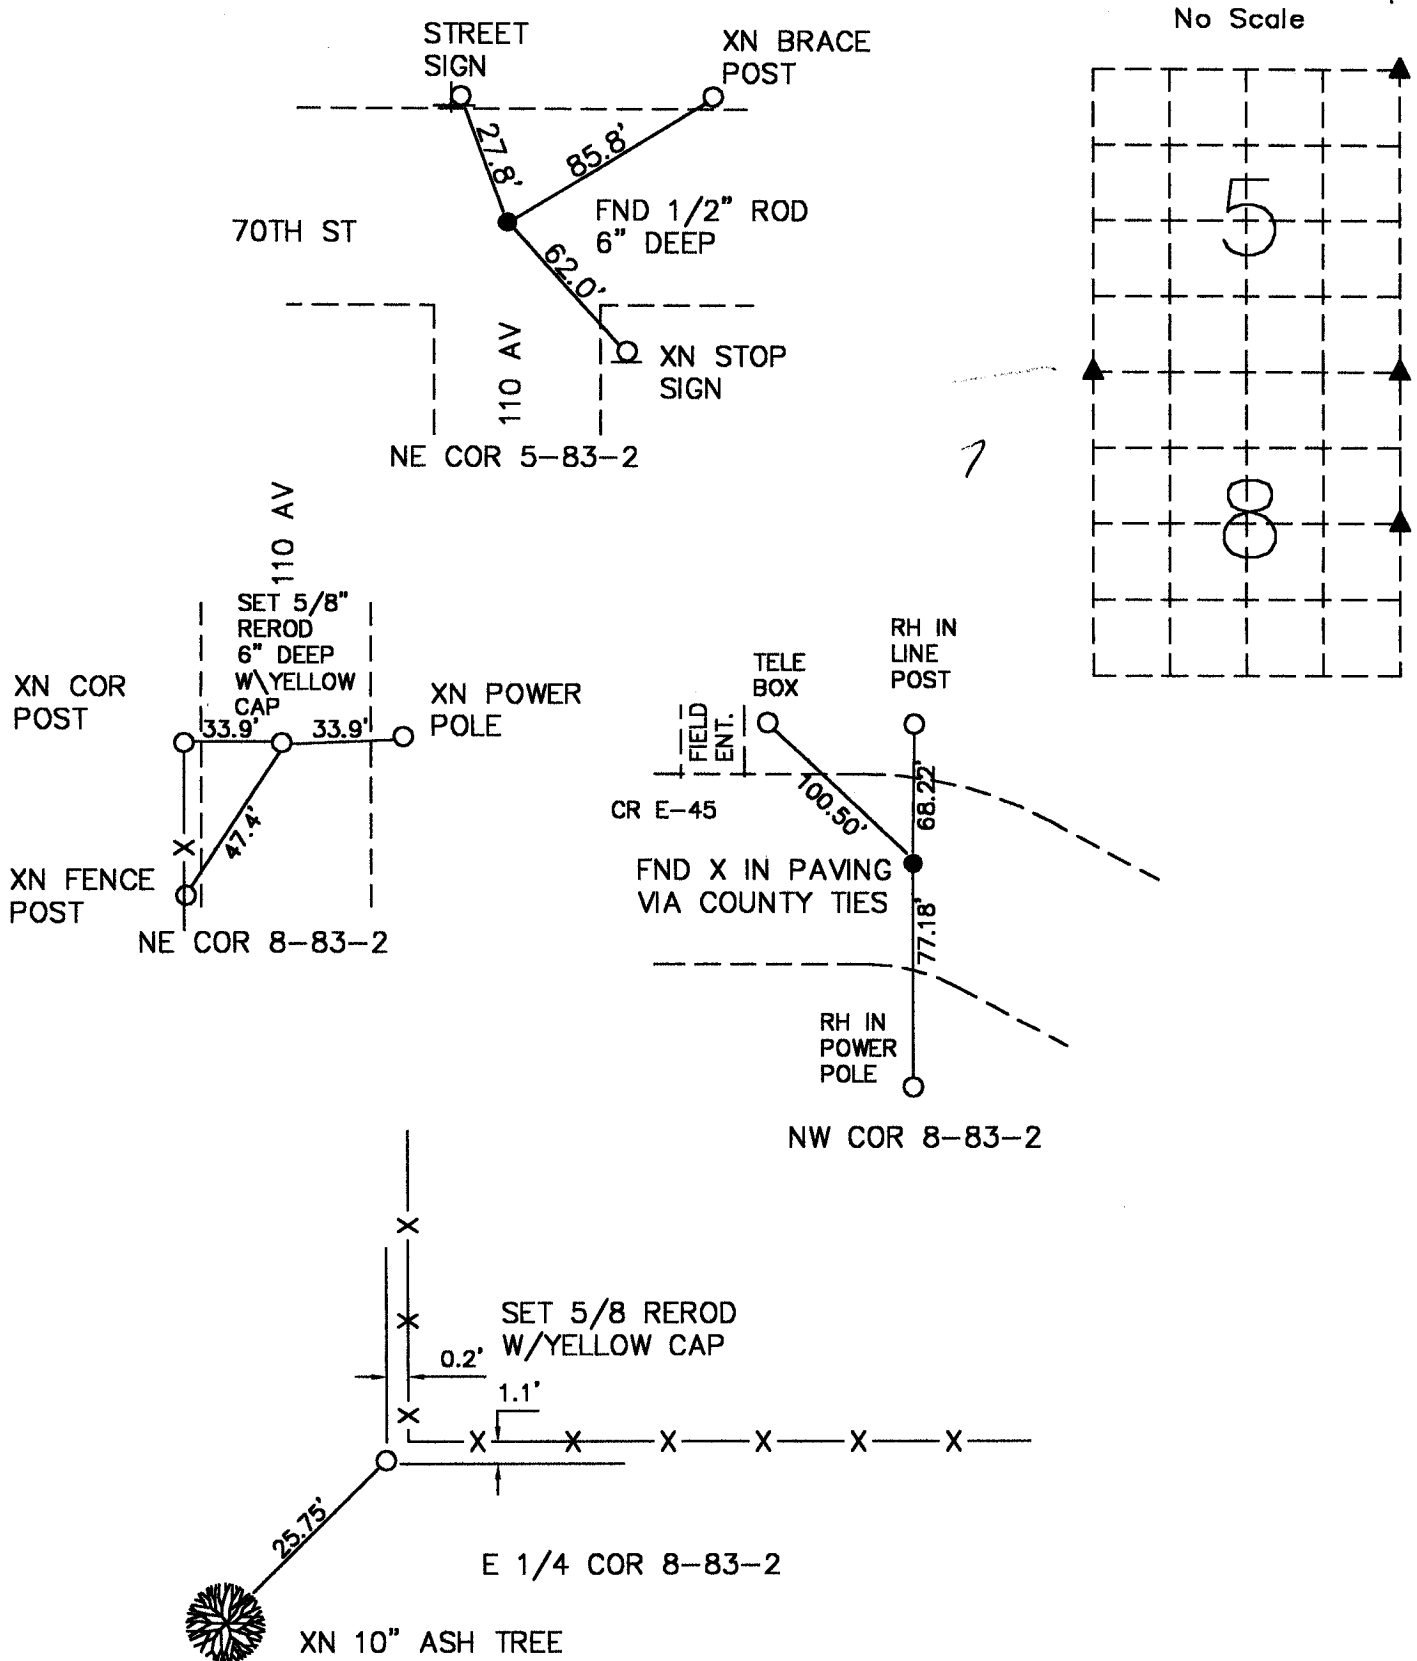

To the best of my knowledge there are no certificate of record for any of these four corners. Two were found and the other two were set with measurements and evidence of occupation and parole.

I hereby certify that this plat and survey was made by me or under my direct supervision and that I am a duly Licensed Land Surveyor under the laws of the State of Iowa.

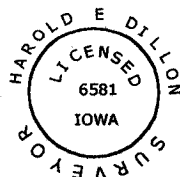

Unless otherwise noted all distances are shown in feet and decimals thereof.

*Harold E. Dillon 12-20-02*  
 Harold E. Dillon Lic.# 6581 My license expires 12/31/02

Surveyed 11/11/02  
 Page 1 of 1 Job# 9961