

Joe K

PREPARED BY HALL & HALL ENGINEERS, INC. 209 29TH STREET N.E. CEDAR RAPIDS, IOWA 52402 (319) 362-9548

SECTION CORNER CERTIFICATE

OF

LAND SURVEY MONUMENTS SITUATED IN SECTION 2, TOWNSHIP 84 NORTH, RANGE 3 WEST, OF THE FIFTH PRINCIPAL MERIDIAN, JONES COUNTY, IOWA

PREVIOUSLY RECORDED IN BOOK        AT PAGE       

REASON FOR PREPARING CERTIFICATE:


- A) THERE IS NO CERTIFICATE FOR THE CORNER ON FILE WITH THE RECORDER OF THE COUNTY IN WHICH THE CORNER IS LOCATED.
- B) CORNER POSITION DIFFERS FROM THAT SHOWN IN THE PUBLIC RECORDS OF THE COUNTY IN WHICH THE CORNER IS LOCATED.
- C) THE CORNER MONUMENT HAS BEEN REPLACED OR MODIFIED
- D) THE REFERENCE TIES REFERRED TO IN AN EXISTING PUBLIC RECORD ARE INCORRECT

MONUMENT DESCRIPTION AND REMARKS:

NE COR. SEC. 2-84-3: SET 1/2" REBAR W/CAP #11954 2" DEEP, 5' SOUTH OF E 130<sup>TH</sup> ST. & 3' WEST OF E 140<sup>TH</sup> AVE.

SEC. COR. NE 1/4 NE 1/4 SEC. 2-84-3: SET 1/2" REBAR W/CAP #11954 FLUSH W/GROUND, 1' WEST OF N-S FENCE LINE.

RECOVERY TIE DRAWING

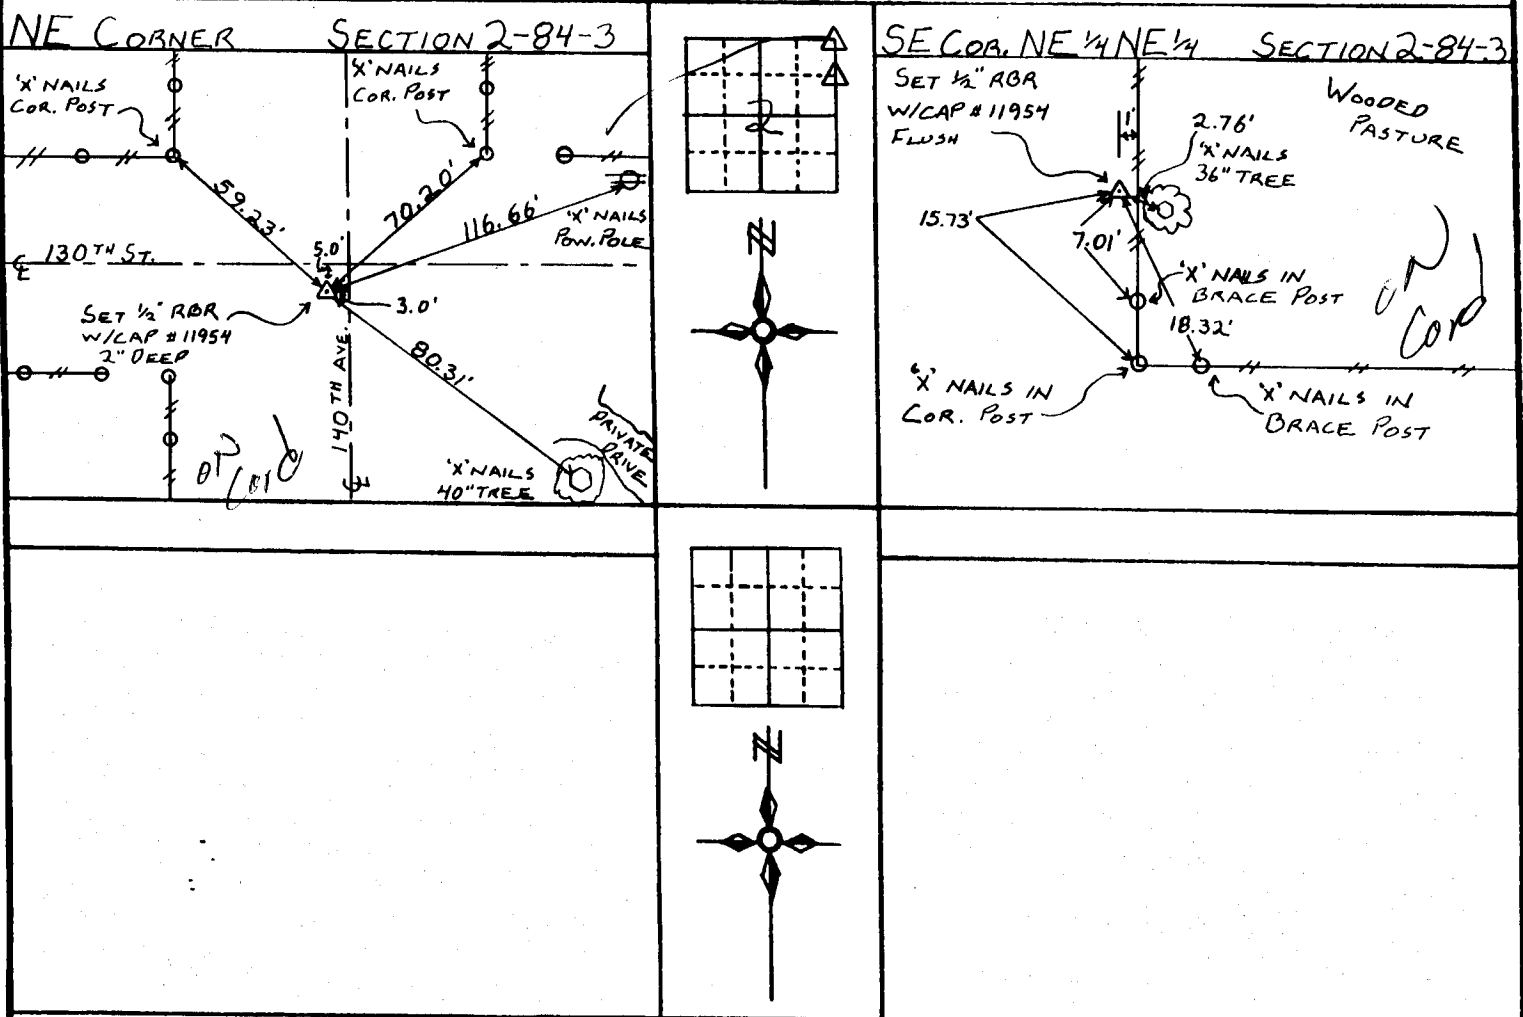

I, DANIEL J. JOHNSON, - CERTIFY THAT THE CORNER LOCATION(S) SHOWN ON THIS RECORD WERE DETERMINED BY ME OR UNDER MY DIRECTION AND CONTROL AND THAT THIS U.S. PUBLIC LAND SURVEY MONUMENT RECORD IS CORRECT AND COMPLETE TO THE BEST OF MY KNOWLEDGE AND BELIEF.

Daniel J. Johnson 12-19-96  
DANIEL J. JOHNSON L.S. NO. 11954 DATE



MY LICENSE RENEWAL DATE IS DECEMBER 31, 1998

LEGAL VERIFICATION	<input type="checkbox"/> GOVERNMENT CORNER <input checked="" type="checkbox"/> PROPERTY CORNER FOUND <input type="checkbox"/> 1/2" x 30" W/ L.S. CAP SET <input type="checkbox"/> EXISTING FENCE LINE <input type="checkbox"/> PROPERTY LINE	SHEET TITLE: U.S. PUBLIC LAND SURVEY RECORD PROJECT TITLE: WARD ACRES - BOUNDARY		HALL AND HALL ENGINEERS, INC. 209 29TH STREET N.E. CEDAR RAPIDS, IOWA 52402 (319) 362-9548
	DATED: JSR CHECKED: JWP APPROVED: [Signature]	DATE: 4/6/94 SCATTER: NONE P.M.O. NO: 5170		