

PREPARED BY HALL & HALL ENGINEERS, INC. 209 29TH STREET N.E. CEDAR RAPIDS, IOWA 52402 (319) 362-9548
SECTION CORNER CERTIFICATE

OF
LAND SURVEY MONUMENTS SITUATED IN SECTION 21, TOWNSHIP 85 NORTH,
RANGE 2 WEST, OF THE FIFTH PRINCIPAL MERIDIAN, JONES COUNTY, IOWA

PREVIOUSLY RECORDED IN BOOK _____ AT PAGE _____


REASON FOR PREPARING CERTIFICATE:

- A) THERE IS NO CERTIFICATE FOR THE CORNER ON FILE WITH THE RECORDER OF THE COUNTY IN WHICH THE CORNER IS LOCATED.
- B) CORNER POSITION DIFFERS FROM THAT SHOWN IN THE PUBLIC RECORDS OF THE COUNTY IN WHICH THE CORNER IS LOCATED.
- C) THE CORNER MONUMENT HAS BEEN REPLACED OR MODIFIED.
- D) THE REFERENCE TIES REFERRED TO IN AN EXISTING PUBLIC RECORD ARE INCORRECT.

MONUMENT DESCRIPTION AND REMARKS:


NW COR. NE 1/4 SW 1/4 SEC. 21-85-2: SET 1/2" REBAR W/CAP #11954 4" DEEP, 4.5' NORTH OF E 155TH ST.
 NE COR. NE 1/4 SW 1/4 SEC. 21-85-2: SET 1/2" REBAR W/CAP #11954 15" DEEP, 36' SOUTH OF E 155TH ST.
 SW COR. NE 1/4 SW 1/4 SEC. 21-85-2: SET 1/2" REBAR W/CAP #11954 FLUSH W/GROUND
 SE COR. NE 1/4 SW 1/4 SEC. 21-85-2: SET 1/2" REBAR W/CAP #11954 FLUSH W/GROUND, IN OPEN FIELD

RECOVERY TIE DRAWING

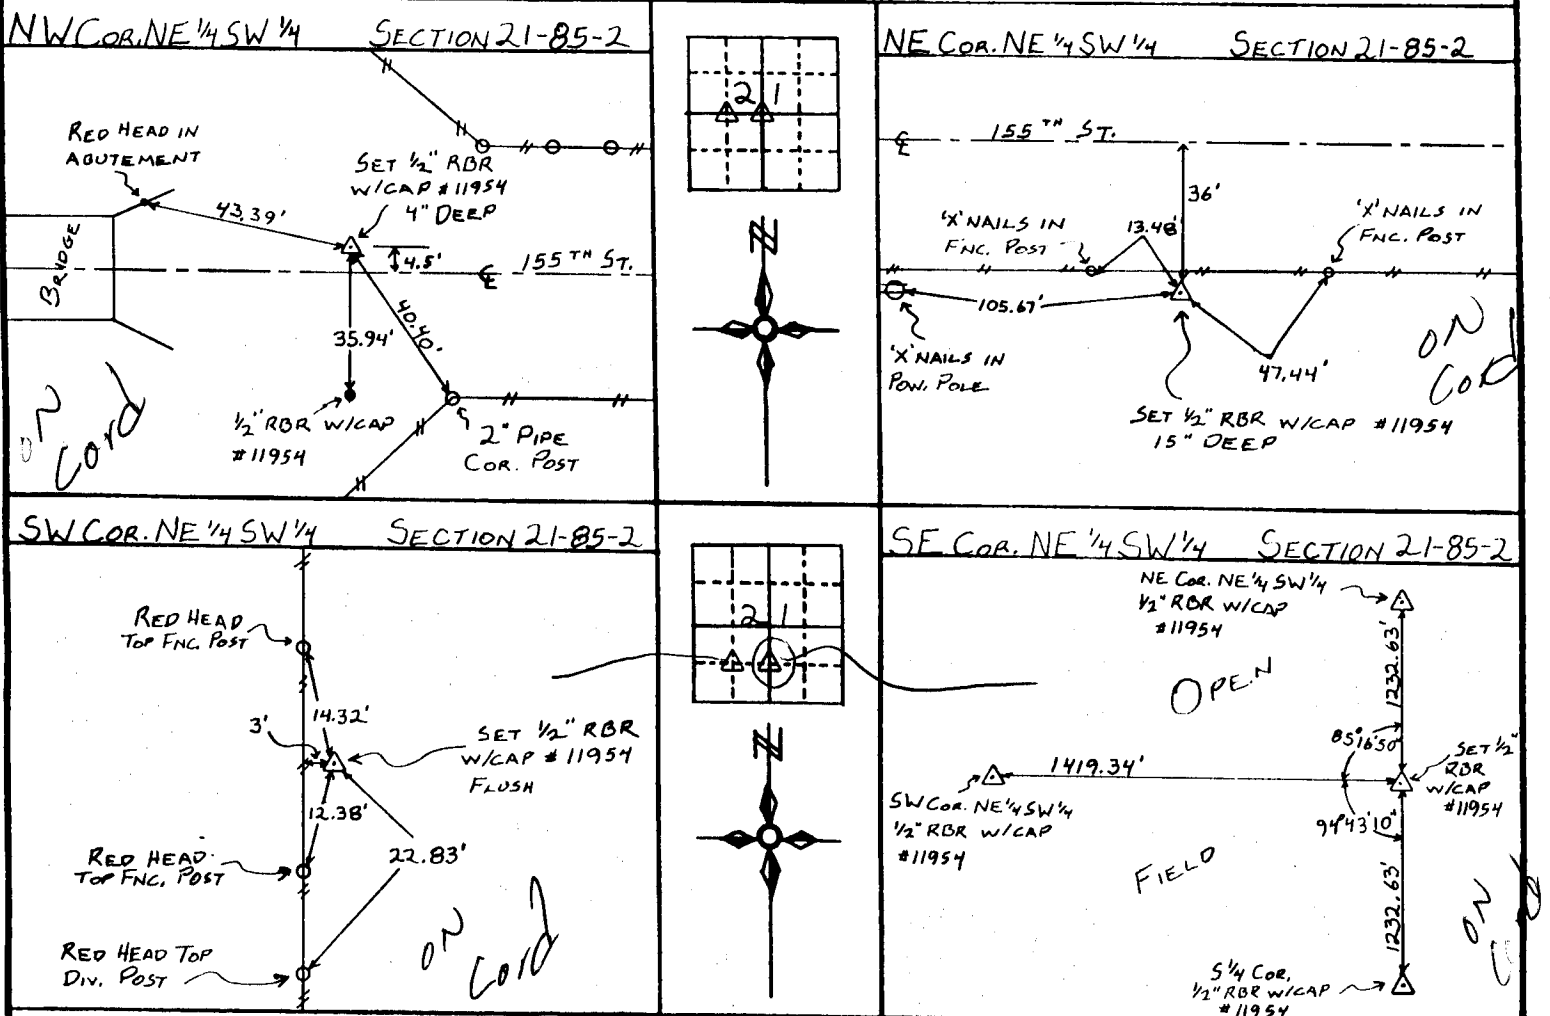

I, DANIEL J. JOHNSON, - CERTIFY THAT THE CORNER LOCATION(S) SHOWN ON THIS RECORD WERE DETERMINED BY ME OR UNDER MY DIRECTION AND CONTROL AND THAT THIS U.S. PUBLIC LAND SURVEY MONUMENT RECORD IS CORRECT AND COMPLETE TO THE BEST OF MY KNOWLEDGE AND BELIEF.

Daniel J. Johnson 12-19-96
DANIEL J. JOHNSON L.S. NO. 11954 DATE

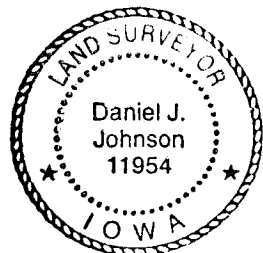

scotch Grove

MY LICENSE RENEWAL DATE IS DECEMBER 31, 1998

LEGEND: Δ GOVERNMENT CORNER ● PROPERTY CORNER FOUND ○ 1/2" x 3/4" W/ L.S. CAP SET - - - EXISTING FENCE LINE ——— PROPERTY LINE	SHEET TITLE: U.S. PUBLIC LAND SURVEY RECORD PROJECT TITLE: McQUILLEN - BOUNDARY	HALL AND HALL ENGINEERS, INC. 209 29TH STREET N.E. CEDAR RAPIDS, IOWA 52402 (319) 362-9548
	DRAWN BY: JWP CHECKED BY: JSR DATE: 5/23/95 SCALE: NONE	