# RECORDERS OFFICE JONES COUNTY IOWA

### 04 JAN 13 AM 11:23

### MARIE KRUTZFIELD RECORDER 11.00 pd

PREPARED BY: MICHAEL J. WEBER, BUESING & ASSOCIATES, 1212 LOCUST ST, DUBUQUE, IA 52001, PH: (563) 556-4389

## UNITED STATES PUBLIC LAND SURVEY CORNER CERTIFICATE

LAND SURVEY MONUMENTS SITUATED IN SECTION 9, TOWNSHIP 86 NORTH, RANGE 1 WEST OF THE FIFTH PRINCIPAL MERIDIAN, JONES COUNTY, IOWA. PREVIOUSLY RECORDED NONE

(book, page, document number, etc.)
(Show reason for preparing this certificate, the evidence and detailed procedures used in establishing the corner positions and monumentation found or placed.)

Monument Description and Remarks:

Reason: Plat of Survey of Parcel 2003-134 & 2003-135 in Section 9 was prepared showing the three corners indentified below.


SW Corner found 1/2" inch Dia. steel rod 2.0' deep under stone as described from 1963 tie in the county engineers office.


SE Corner no monumentation found, established corner by occupation fenceline evidence and using original survey distance of 80.2 chains +/- from the SW corner, set 5/8" Dia. rerod w/orange cap marked "WEBER PLS 15084"

S 1/4 corner no monumentation found, established corner midway between said SW and SE corners online with ocupation fenceline.

#### PLAN - VIEW

(Show a minimum of three reference ties to durable physical objects, relevant monuments and physical conditions that will enable recovery of the corner.)

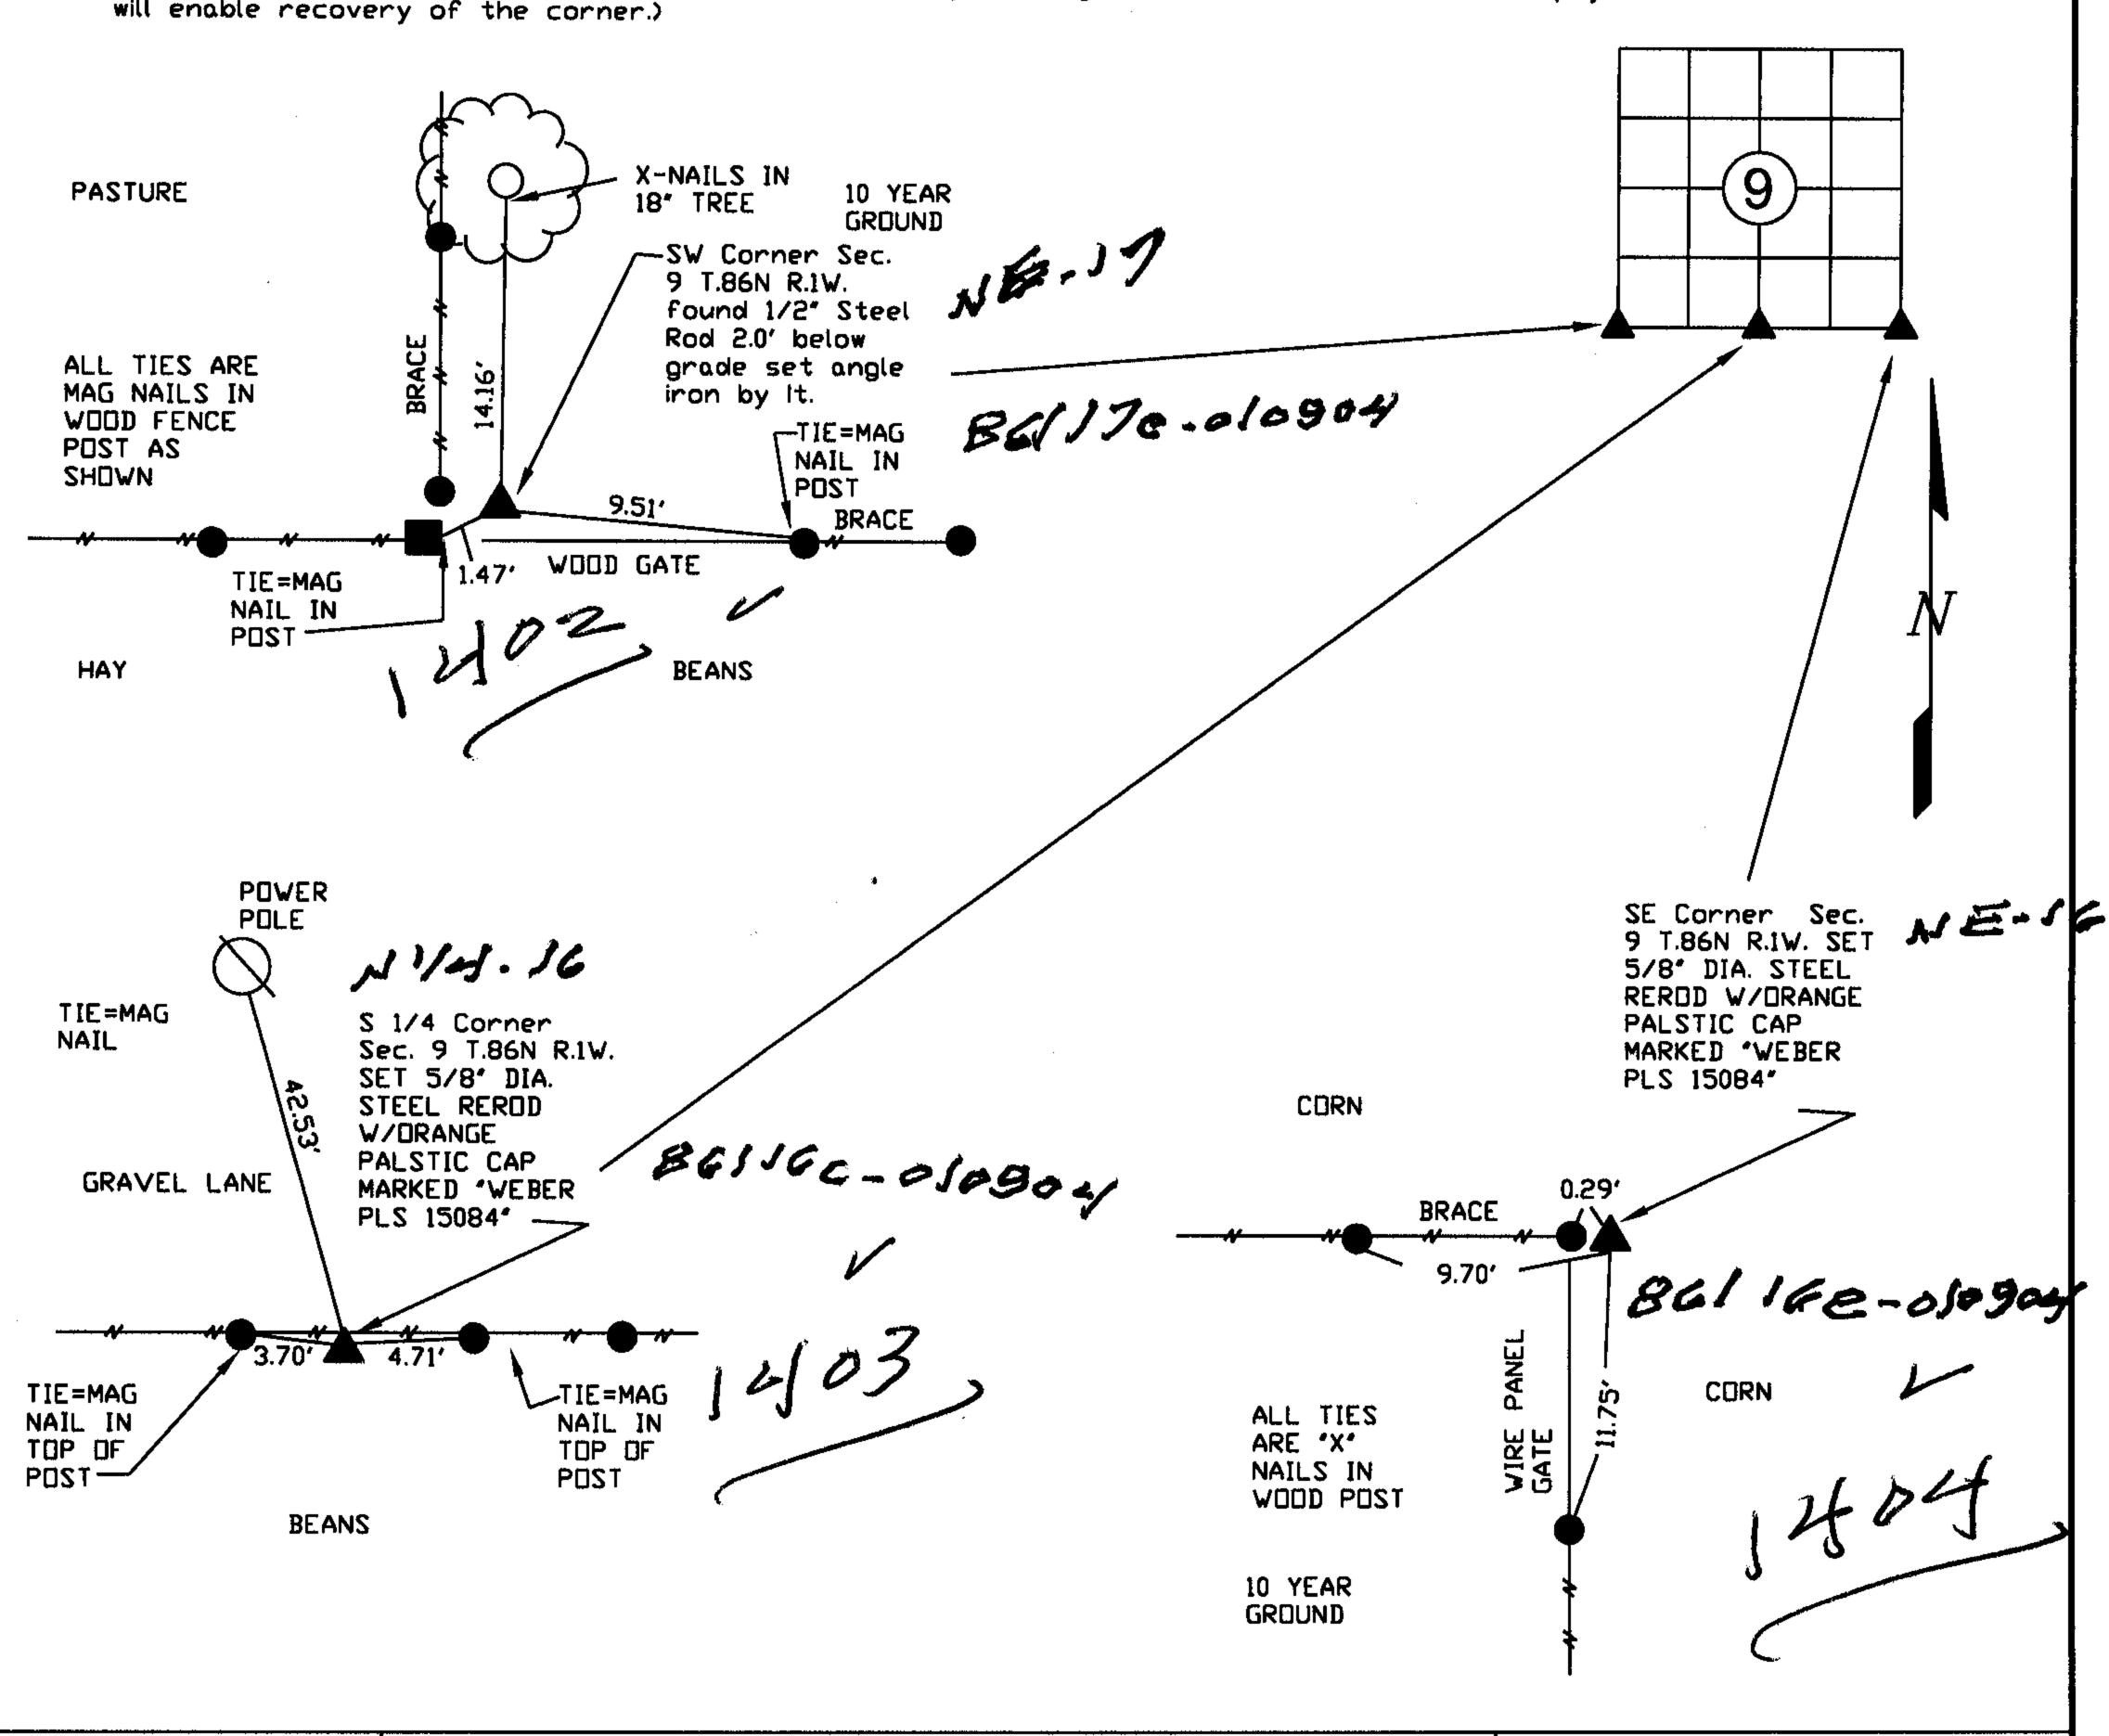

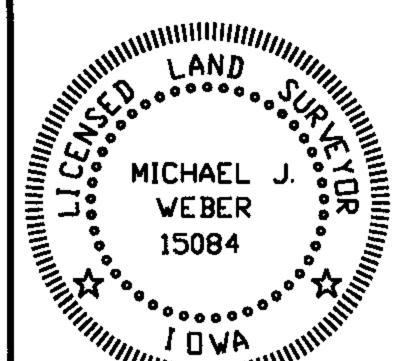

I HEREBY CERTIFY THAT THIS LAND SURVEYING DOCUMENT WAS PREPARED AND THE RELATED SURVEY WORK WAS PERFORMED BY ME OR UNDER MY DIRECT PERSONAL SUPERVISION AND THAT I AM A DULY LICENSED LAND SURVEYOR UNDER THE LAWS OF THE STATE OF IOWA.

MICHAEL J. WEBER

SHEETS COVERED BY THIS SEAL :

(DATE)

MY LICENSE RENEWAL DATE IS DECEMBER 31, 2005

List Corners to be Indexed

Corner Sec Twp Range
SOUTHWEST 9 86N 1W

SDUTHEAST 9 86N 1W SDUTH 1/4 9 86N 1W