

2005 1463

FILED
RECORDERS OFFICE
JONES COUNTY IOWA

05 APR 28 AM 11:25

MARIE KRUTZFIELD


RECORDER 7.00 Pd

Preparer: Harold E Dillon, Coralville, Iowa 52241 319 351 5647

United States Public Land Survey Corner Certificate


Land Survey corner in Section 11 Township 84 North, Range 1 West of the 5th P.M. Jones County, Iowa

No Scale

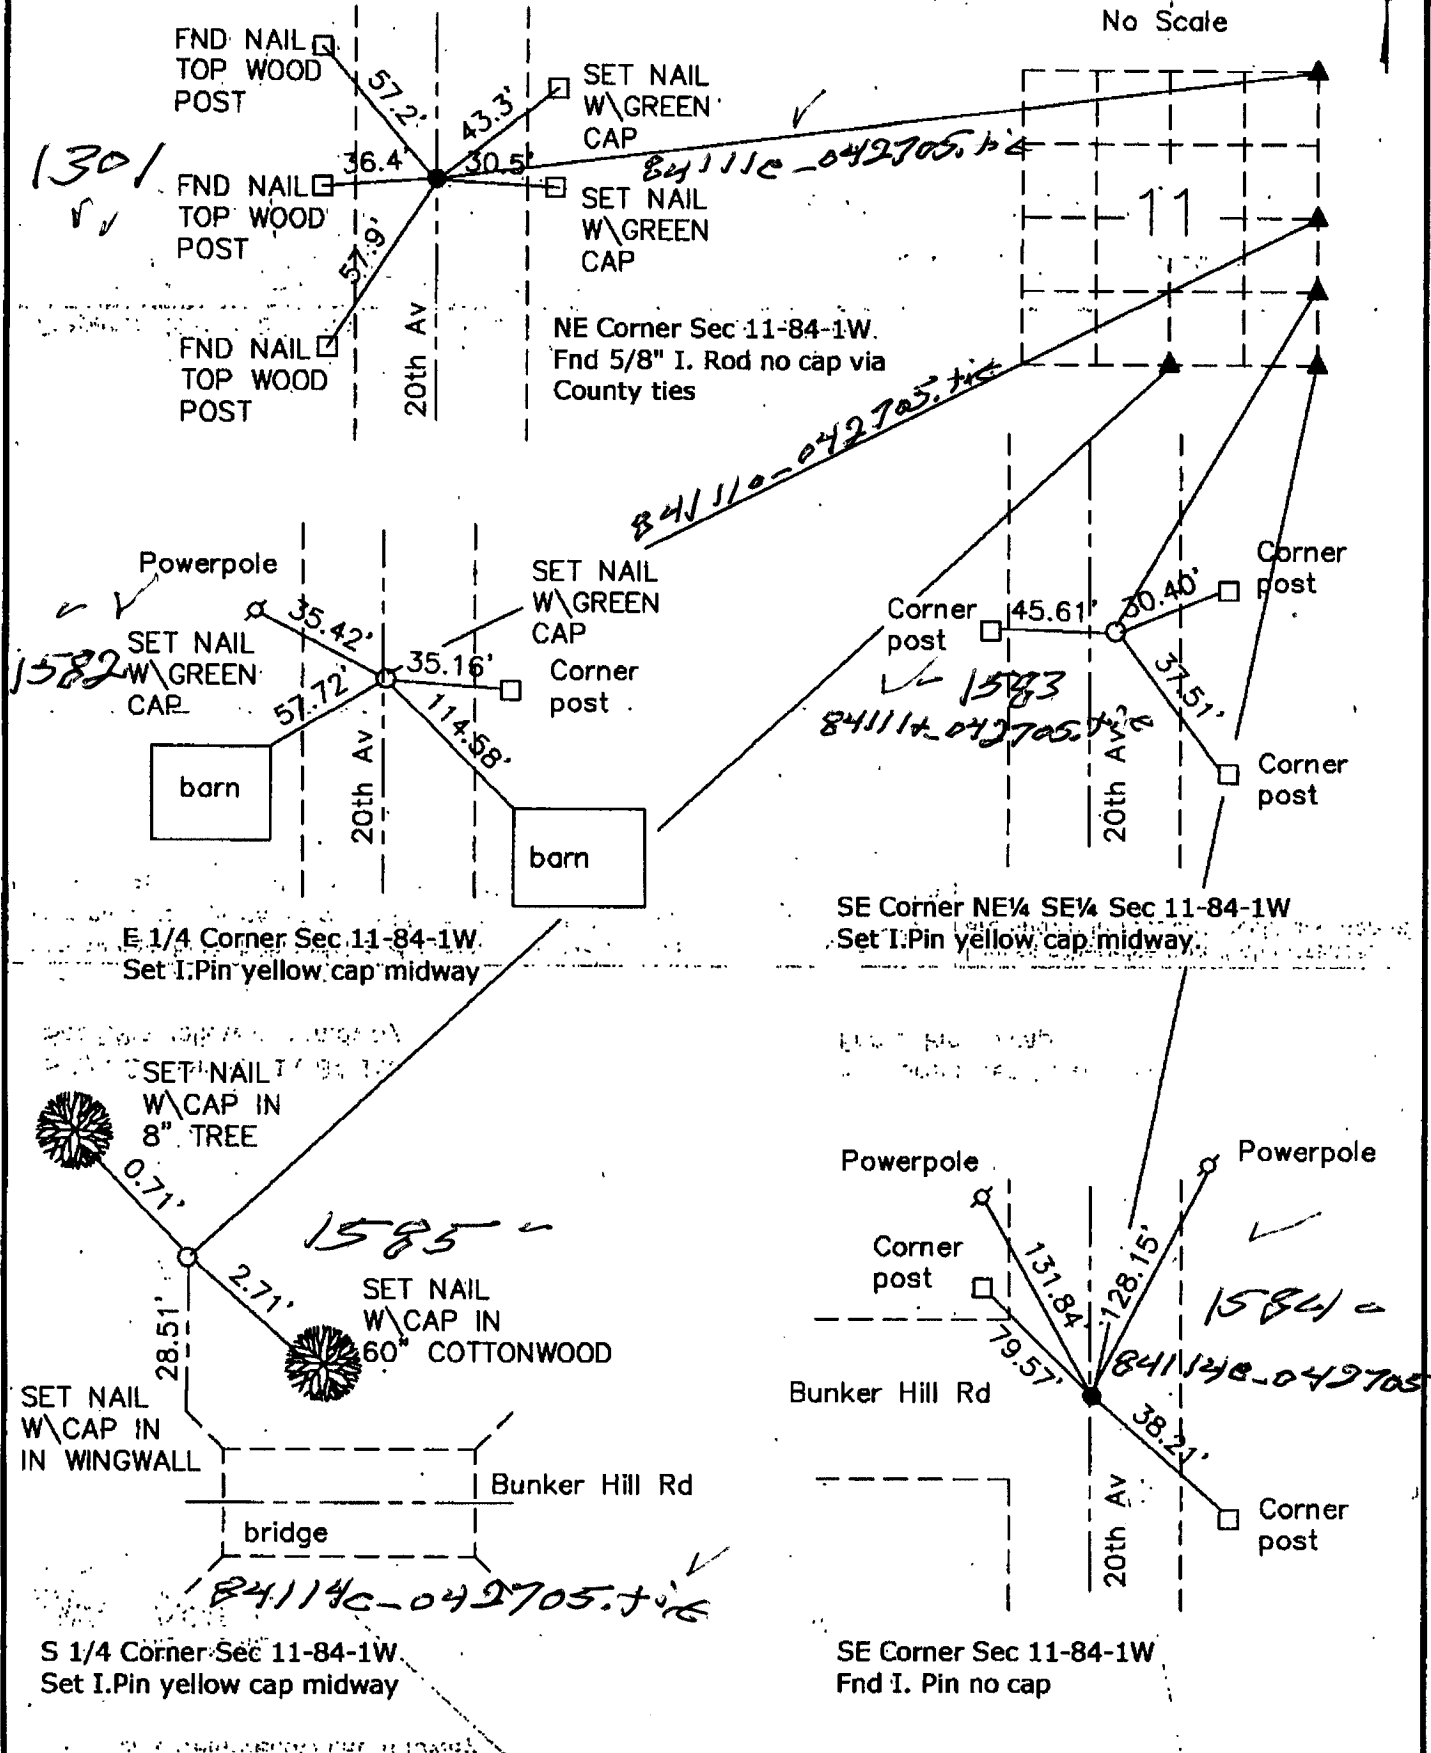

I hereby certify that this plat and survey was made by me or under my direct supervision and that I am a duly Licensed Land Surveyor under the laws of the State of Iowa.

Harold E Dillon 4-27-05
Harold E. Dillon #6581 My license expires 12/31/2006

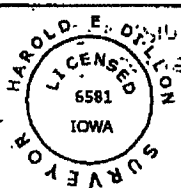

Unless otherwise noted all distances are shown in feet and decimals thereof.

Surveyed 4/25/05
Page 1 of 1 Job# 2005.005